

# MELBOURNE WATER HADFIELD PARK DRAIN CHANNEL NATURALISATION



## CONCEPT ARRANGEMENT

6535/XX/001  
MWC DRAWING NUMBER  
C  
CODE



### LEGEND

EXISTING		PROPOSED WORKS	
	Path		Wet Ephemeral Planting
	Footpath		Dry Ephemeral Planting
	Toe of Bank		Bank Planting
	Top of Bank		Open Water
	Underground Drain		Tree Structural Root Zone
	Fence		Tree Protection Zone
	Title Boundary		Tree Planting
	Existing Sewer		Lowflow Channel Excavation
	Edge of Vegetation		Erosion Control
	Rock Beaching		

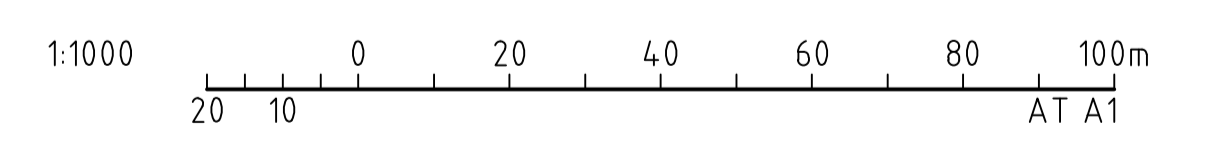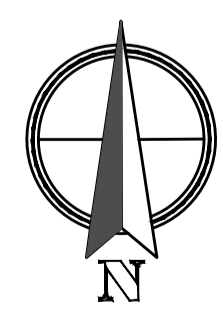

CONCEPT ONLY

A		CONCEPT ARRANGEMENT		ALLUVIUM	OBH	SC	SC	13.01.20	<p>Alluvium Consulting Australia Lvl 1, 105-115 Dover St Cremona Vic 3121 T 61 3 9421 2532 www.alluvium.com.au</p>	<p><b>Melbourne Water</b></p> <p>HADFIELD PARK DRAIN CHANNEL NATURALISATION</p>	<p>TITLE HADFIELD PARK DRAIN CHANNEL NATURALISATION CONCEPT ARRANGEMENT CONCEPT PLAN - SHEET LAYOUT</p>		<p>MELBOURNE WATER CORPORATION</p>				
REV	DESCRIPTION	COMPANY	PROJECT OR WO NUMBER	DRAWN	ENG. CHECK	PR. MAN. APPD.	DATE	Alluvium Consulting Project No.: 0119211			<p>DRAFTER O. BLAIR-HOLT</p> <p>DRAFTING CHECK S. CLEVEN</p>	<p>DESIGNER O. BLAIR-HOLT</p> <p>ENGINEERING REVIEW S. CLEVEN</p>	<p>DESIGN MANAGER APPROVAL S. CLEVEN</p>	<p>PROJECT MANAGER APPROVAL S. CLEVEN</p>	<p>PROJECT DATUM GDA94 / MGA ZONE 55</p> <p>SCALE 1:500 AT A1</p>	<p>Original Size <b>A1</b></p>	<p><b>C</b></p> <p>CODE</p>



A	REV
6535/XX/002	MWC DRAWING NUMBER
C	CODE

A	CONCEPT ARRANGEMENT	ALLUVIUM	OBH	SC	SC	13.01.20	
REV	DESCRIPTION	COMPANY	PROJECT OR WO NUMBER	DRAWN	ENG. CHECK	PR. MAN. APPD.	DATE



**Alluvium Consulting Australia**  
 Lvl 1, 105-115 Dover St  
 Cremona Vic 3121  
 T 61 3 9421 2532  
 www.alluvium.com.au

**COPYRIGHT**  
 Copyright - This document is the property of Melbourne Water. Use or copying of the document in whole or in part without the written permission of Melbourne Water constitutes an infringement of copyright.

<b>Melbourne Water</b>			
HADFIELD PARK DRAIN CHANNEL NATURALISATION			
DRAFTER	DESIGNER	DESIGN MANAGER APPROVAL	PROJECT MANAGER APPROVAL
O. BLAIR-HOLT	O. BLAIR-HOLT	S. CLEVEN	S. CLEVEN
DRAFTING CHECK	ENGINEERING REVIEW		
S. CLEVEN	S. CLEVEN		

TITLE: HADFIELD PARK DRAIN CHANNEL NATURALISATION			
CONCEPT ARRANGEMENT			
CONCEPT PLAN 1			
PROJECT DATUM	Original Size	MELBOURNE WATER CORPORATION	
GD94 / MGA ZONE 55	A1	C	6535/XX/002
SCALE	1:200 AT A1	CODE	MWC DRAWING NUMBER
			A

1	2	3	4	5	6	7	8	9	10	11	12
---	---	---	---	---	---	---	---	---	----	----	----



### LEGEND

EXISTING		PROPOSED WORKS	
	Path		Wet Ephemeral Planting
	Footpath		Dry Ephemeral Planting
	Toe of Bank		Bank Planting
	Top of Bank		Open Water
	Underground Drain		Tree Structural Root Zone
	Fence		Tree Protection Zone
	Title Boundary		Tree Planting
	Existing Sewer		Lowflow Channel Excavation
	Edge of Vegetation		Erosion Control
	Rock Beaching		

CONCEPT ONLY

A	CONCEPT ARRANGEMENT	ALLUVIUM	OBH	SC	SC	13.01.20	
REV	DESCRIPTION	COMPANY	PROJECT OR WO NUMBER	DRAWN	ENG. CHECK	PR. MAN. APPD.	DATE

Alluvium Consulting Project No.: 0119211

**Alluvium Consulting Australia**  
 Lvl 1, 105-115 Dover St  
 Cremone Vic 3121  
 T 61 3 9421 2532  
 www.alluvium.com.au

**COPYRIGHT**  
 Copyright - This document is the property of Melbourne Water. Use or copying of the document in whole or in part without the written permission of Melbourne Water constitutes an infringement of copyright.

**HADFIELD PARK DRAIN CHANNEL NATURALISATION**

DRAFTER O. BLAIR-HOLT	DESIGNER O. BLAIR-HOLT	DESIGN MANAGER APPROVAL S. CLEVEN	PROJECT MANAGER APPROVAL S. CLEVEN
DRAFTING CHECK S. CLEVEN	ENGINEERING REVIEW S. CLEVEN		

TITLE HADFIELD PARK DRAIN CHANNEL NATURALISATION CONCEPT ARRANGEMENT CONCEPT PLAN 2		MELBOURNE WATER CORPORATION	
PROJECT DATUM GDA94 / MGA ZONE 55	Original Size <b>A1</b>	<b>C</b>	<b>6535/XX/003</b>
SCALE 1:200 AT A1		CODE	REV



LEGEND	
<b>EXISTING</b>	<b>PROPOSED WORKS</b>
Path	Wet Ephemeral Planting
Footpath	Dry Ephemeral Planting
Toe of Bank	Bank Planting
Top of Bank	Open Water
Underground Drain	Tree Structural Root Zone
Fence	Tree Protection Zone
Title Boundary	Tree Planting
Existing Sewer	Lowflow Channel Excavation
Edge of Vegetation	Erosion Control
Rock Beaching	

CONCEPT ONLY

REV	DESCRIPTION	COMPANY	PROJECT OR WO NUMBER	DRAWN	ENG. CHECK	PR. MAN. APPD.	DATE
A	CONCEPT ARRANGEMENT	ALLUVIUM		OBH	SC	SC	13.01.20

**alluvium**  
 Alluvium Consulting Australia  
 Lvl 1, 105-115 Dover St  
 Cremone Vic 3121  
 T 61 3 9421 2532  
 www.alluvium.com.au

**Melbourne Water**  
 HADFIELD PARK DRAIN CHANNEL NATURALISATION

**Melbourne Water**  
 HADFIELD PARK DRAIN CHANNEL NATURALISATION

DRAFTER	DESIGNER	DESIGN MANAGER APPROVAL	PROJECT MANAGER APPROVAL
O. BLAIR-HOLT	O. BLAIR-HOLT	S. CLEVEN	S. CLEVEN
DRAFTING CHECK	ENGINEERING REVIEW		
S. CLEVEN	S. CLEVEN		

TITLE			
HADFIELD PARK DRAIN CHANNEL NATURALISATION			
CONCEPT ARRANGEMENT			
CONCEPT PLAN 3			
PROJECT DATUM	Original Size	MELBOURNE WATER CORPORATION	
GD94 / MGA ZONE 55	A1	C	6535/XX/004
SCALE		CODE	REV
1:200 AT A1			A



LEGEND	
<b>EXISTING</b>	
	Path
	Footpath
	Toe of Bank
	Top of Bank
	Underground Drain
	Fence
	Title Boundary
	Existing Sewer
	Edge of Vegetation
	Rock Beaching
<b>PROPOSED WORKS</b>	
	Wet Ephemeral Planting
	Dry Ephemeral Planting
	Bank Planting
	Open Water
	Tree Structural Root Zone
	Tree Protection Zone
	Tree Planting
	Lowflow Channel Excavation
	Erosion Control

6535/XX/005  
MWC DRAWING NUMBER  
C  
CODE

A  
REV  
A  
B  
C  
D  
E  
F  
G  
H

A	CONCEPT ARRANGEMENT	ALLUVIUM	OBH	SC	SC	13.01.20
REV	DESCRIPTION	COMPANY	PROJECT OR WO NUMBER	DRAWN	ENG. CHECK	PR. MAN. APPD.
1						
2						
3						
4						



**Alluvium Consulting Australia**  
Lvl 1, 105-115 Dover St  
Cremona Vic 3121  
T 61 3 9421 2532  
www.alluvium.com.au

**COPYRIGHT**  
Copyright - This document is the property of Melbourne Water. Use or copying of the document in whole or in part without the written permission of Melbourne Water constitutes an infringement of copyright.

<b>Melbourne Water</b>			
HADFIELD PARK DRAIN CHANNEL NATURALISATION			
DRAFTER O. BLAIR-HOLT	DESIGNER O. BLAIR-HOLT	DESIGN MANAGER APPROVAL S. CLEVEN	PROJECT MANAGER APPROVAL S. CLEVEN
DRAFTING CHECK S. CLEVEN	ENGINEERING REVIEW S. CLEVEN		

TITLE HADFIELD PARK DRAIN CHANNEL NATURALISATION CONCEPT ARRANGEMENT CONCEPT PLAN 4			
PROJECT DATUM GDA94 / MGA ZONE 55	Original Size <b>A1</b>	MELBOURNE WATER CORPORATION	
SCALE 1:200 AT A1	<b>C</b>	<b>6535/XX/005</b>	<b>A</b>
CODE		MWC DRAWING NUMBER	REV
1			
2			
3			
4			
5			
6			
7			
8			
9			
10			
11			
12			