


7251/08/404

MVC DRAWING NUMBER

CODE

MINIMUM MANHOLE CHAMBER SIZE			
PIPE SIZE (mm)	INTERNAL WIDTH (mm) (W)	INTERNAL LENGTH (mm) (L)	INTERNAL HEIGHT (mm) (H)
600 OR LESS	900	900	-
675	1100	900	1100
750	1200	900	1200
825	1300	900	1250
900	1400	900	1350
1050	1600	900	1550
1200	1700	900	1700
1350	1900	900	1850
1500	2100	900	2050
1650	2200	900	2200
1800	2400	900	2350


INTERNAL DIMENSION OF SHAFT IS 900x900

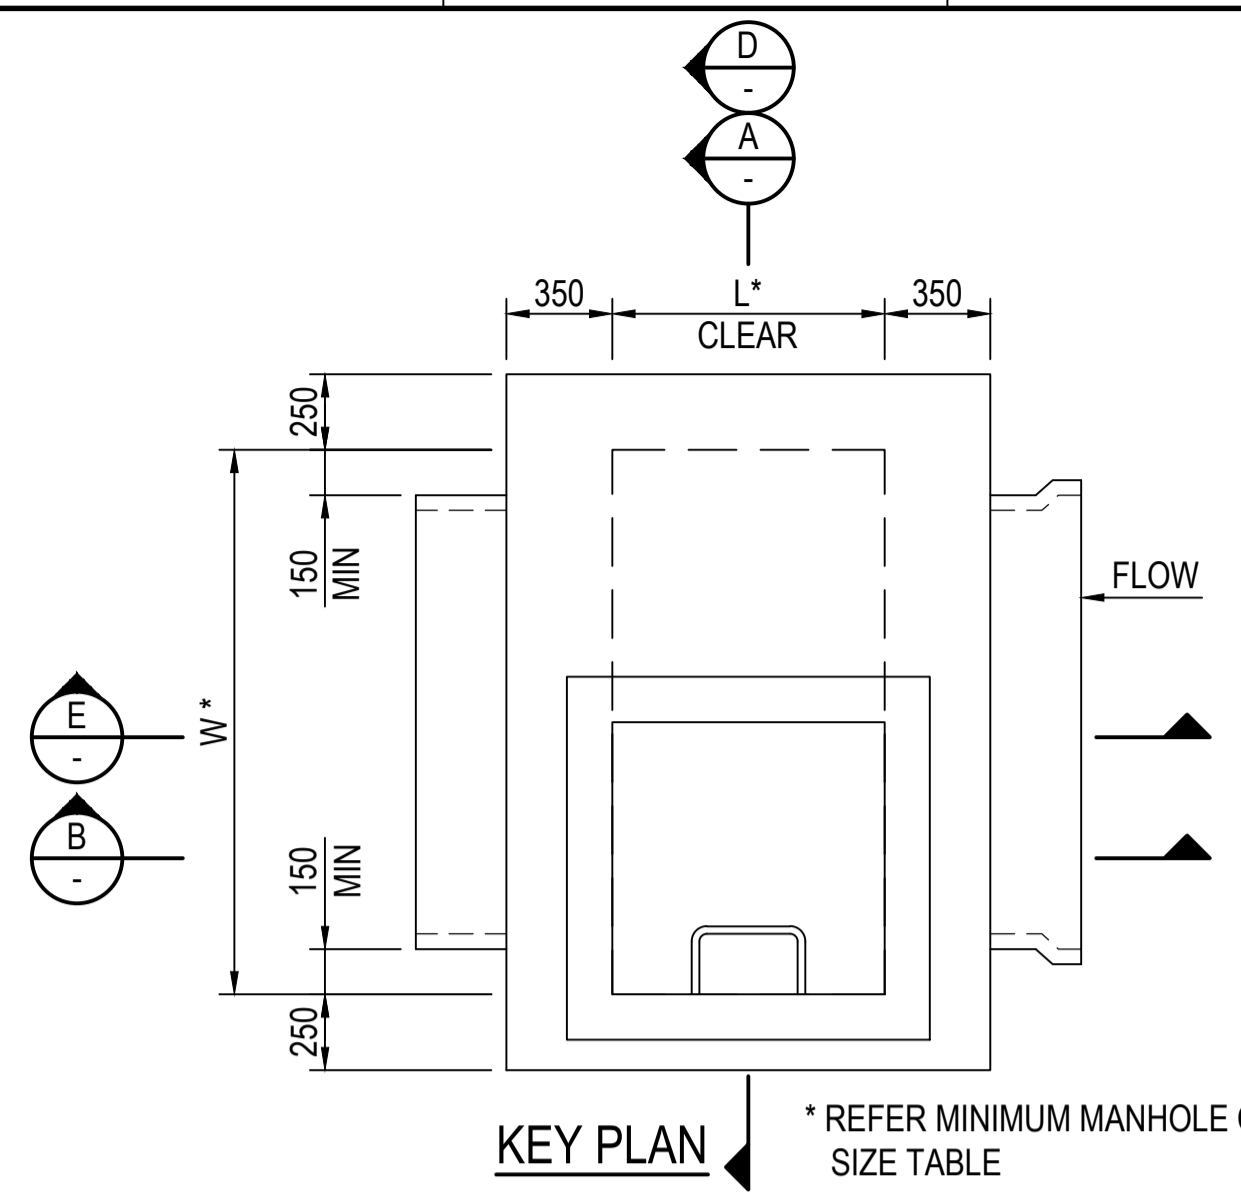


* REFER MINIMUM MANHOLE CHAMBER SIZE TABLE

REINFORCEMENT IN MANHOLE WITH DEPTH TO OBVERT LESS THAN 3.5m				
ITEM	THICKNESS (mm)	REINFORCEMENT		
		TOP	BOTTOM	STARTER BARS FOR WALLS AND SLABS
BASE SLAB	250	N16 200 EW	N16 200 EW	N16 200 EF
ROOF	250	N16 200 EW	N16 200 EW	
WALLS		VERTICAL	HORIZONTAL	STARTER BARS FOR ROOF
WALLS WITH PIPE PENETRATION	350	N16 200 EF	N16 200 EF ADDITIONAL N24 EF 50 COVER ABOVE PIPE	N16 200 OUTSIDE FACE INTO TOP OF ROOF SLAB. N16 200 INSIDE FACE INTO SHAFT WALLS
OTHER WALLS PARALLEL	250	N16 200 EF	N16 200 EF	AS FOR WALLS WITH PIPE
SHAFT WALLS	150	N12 200 CENTRALLY PLACED	N12 200 CENTRALLY PLACED	


- NOTES:**
- THE PURPOSE OF THE MANHOLE IS TO PROVIDE ACCESS INTO THE DRAIN. NO FUTURE PIPE CONNECTIONS TO BE MADE INTO MANHOLE STRUCTURE.
 - FOR PIPES WITH DEPTH TO OBVERT LESS THAN 3500mm REFER TO TABLES FOR DIMENSIONS OF MANHOLE CHAMBER AND REINFORCEMENT DETAIL.
 - FOR LARGER PIPE DIAMETERS NOT COVERED IN MANHOLE CHAMBER SIZE TABLE REFER TO DRAWING 7251/08/406.
 - FOR PIPES WITH DEPTH TO OBVERT GREATER THAN 3500mm AND LESS THAN 6000mm REFER TO DRAWINGS 7251/08/405.
 - REFER DRAWING 7251/08/416 FOR STEP IRON AND LADDER DETAILS.
 - PREFERENCE TO BE GIVEN FOR INSTALLING THE STEP IRONS IN A SINGLE STRAIGHT RUN. MISALIGNMENT OF STEP IRONS TO BE IN ACCORDANCE WITH AS 1657.
 - MANHOLES ARE TO BE DESIGNED AND CONSTRUCTED IN ACCORDANCE WITH AS 3600 AND AS3735.
 - MANHOLES SHOWN ON THIS DRAWING HAVE BEEN DESIGNED FOR A LATERAL AT REST EARTH PRESSURE OF 0.50 AND A WHEEL LOAD OF 80kN. THE REQUIREMENTS OF WALL THICKNESS AND REINFORCEMENT SHALL BE DETERMINED BY THE DESIGNER HAVING REGARD TO SITE CONDITIONS.
 - THE DESIGNER TO CONSIDER MANHOLE BACKFILLING METHODOLOGY DURING THE DESIGN PROCESS. PIPE BACKFILLING TO COMPLY WITH DRAWING 7251/08/419.
 - IT IS THE DESIGNER'S RESPONSIBILITY TO ENSURE THAT THE NOMINATED MELBOURNE WATER STANDARD DRAWINGS ARE SUITABLE FOR PROJECT USE.
 - DESIGN ENGINEER TO CARRY OUT SAFETY IN DESIGN RISK ASSESSMENT FOR ANY DESIGN INCORPORATING MELBOURNE WATER STANDARD DRAWINGS.
 - NOMINATED MANHOLE COVER CLASS IS TO AS3996. VENTS IN COVERS TO BE FORMED IN THE MANUFACTURING PROCESS AND NOT ON SITE.
 - CONCRETE SHALL BE GRADE S40 WITH A MAXIMUM CEMENT RATIO OF 0.50.
 - MINIMUM CONCRETE COVER TO REINFORCEMENT IS 50mm.
 - THE CONTRACTOR TO OBTAIN NECESSARY PERMITS AND APPROVALS FROM MELBOURNE WATER PRIOR TO COMMENCING WORKS ON EXISTING MELBOURNE WATER ASSETS.
 - ALL CONCRETE TO BE CAST IN SITU.
 - FOR MANHOLES LOCATED IN NON-PAVED AREAS, CAST IN 600mm CONCRETE APRON SURROUND ALL AROUND THE MANHOLE AS SHOWN ON CONCRETE APRON ARRANGEMENT DETAIL ON DRAWING 7251/08/417.
 - NO VEGETATION OBSTRUCTIONS TO BE LOCATED WITHIN 2m ZONE OF MANHOLES.

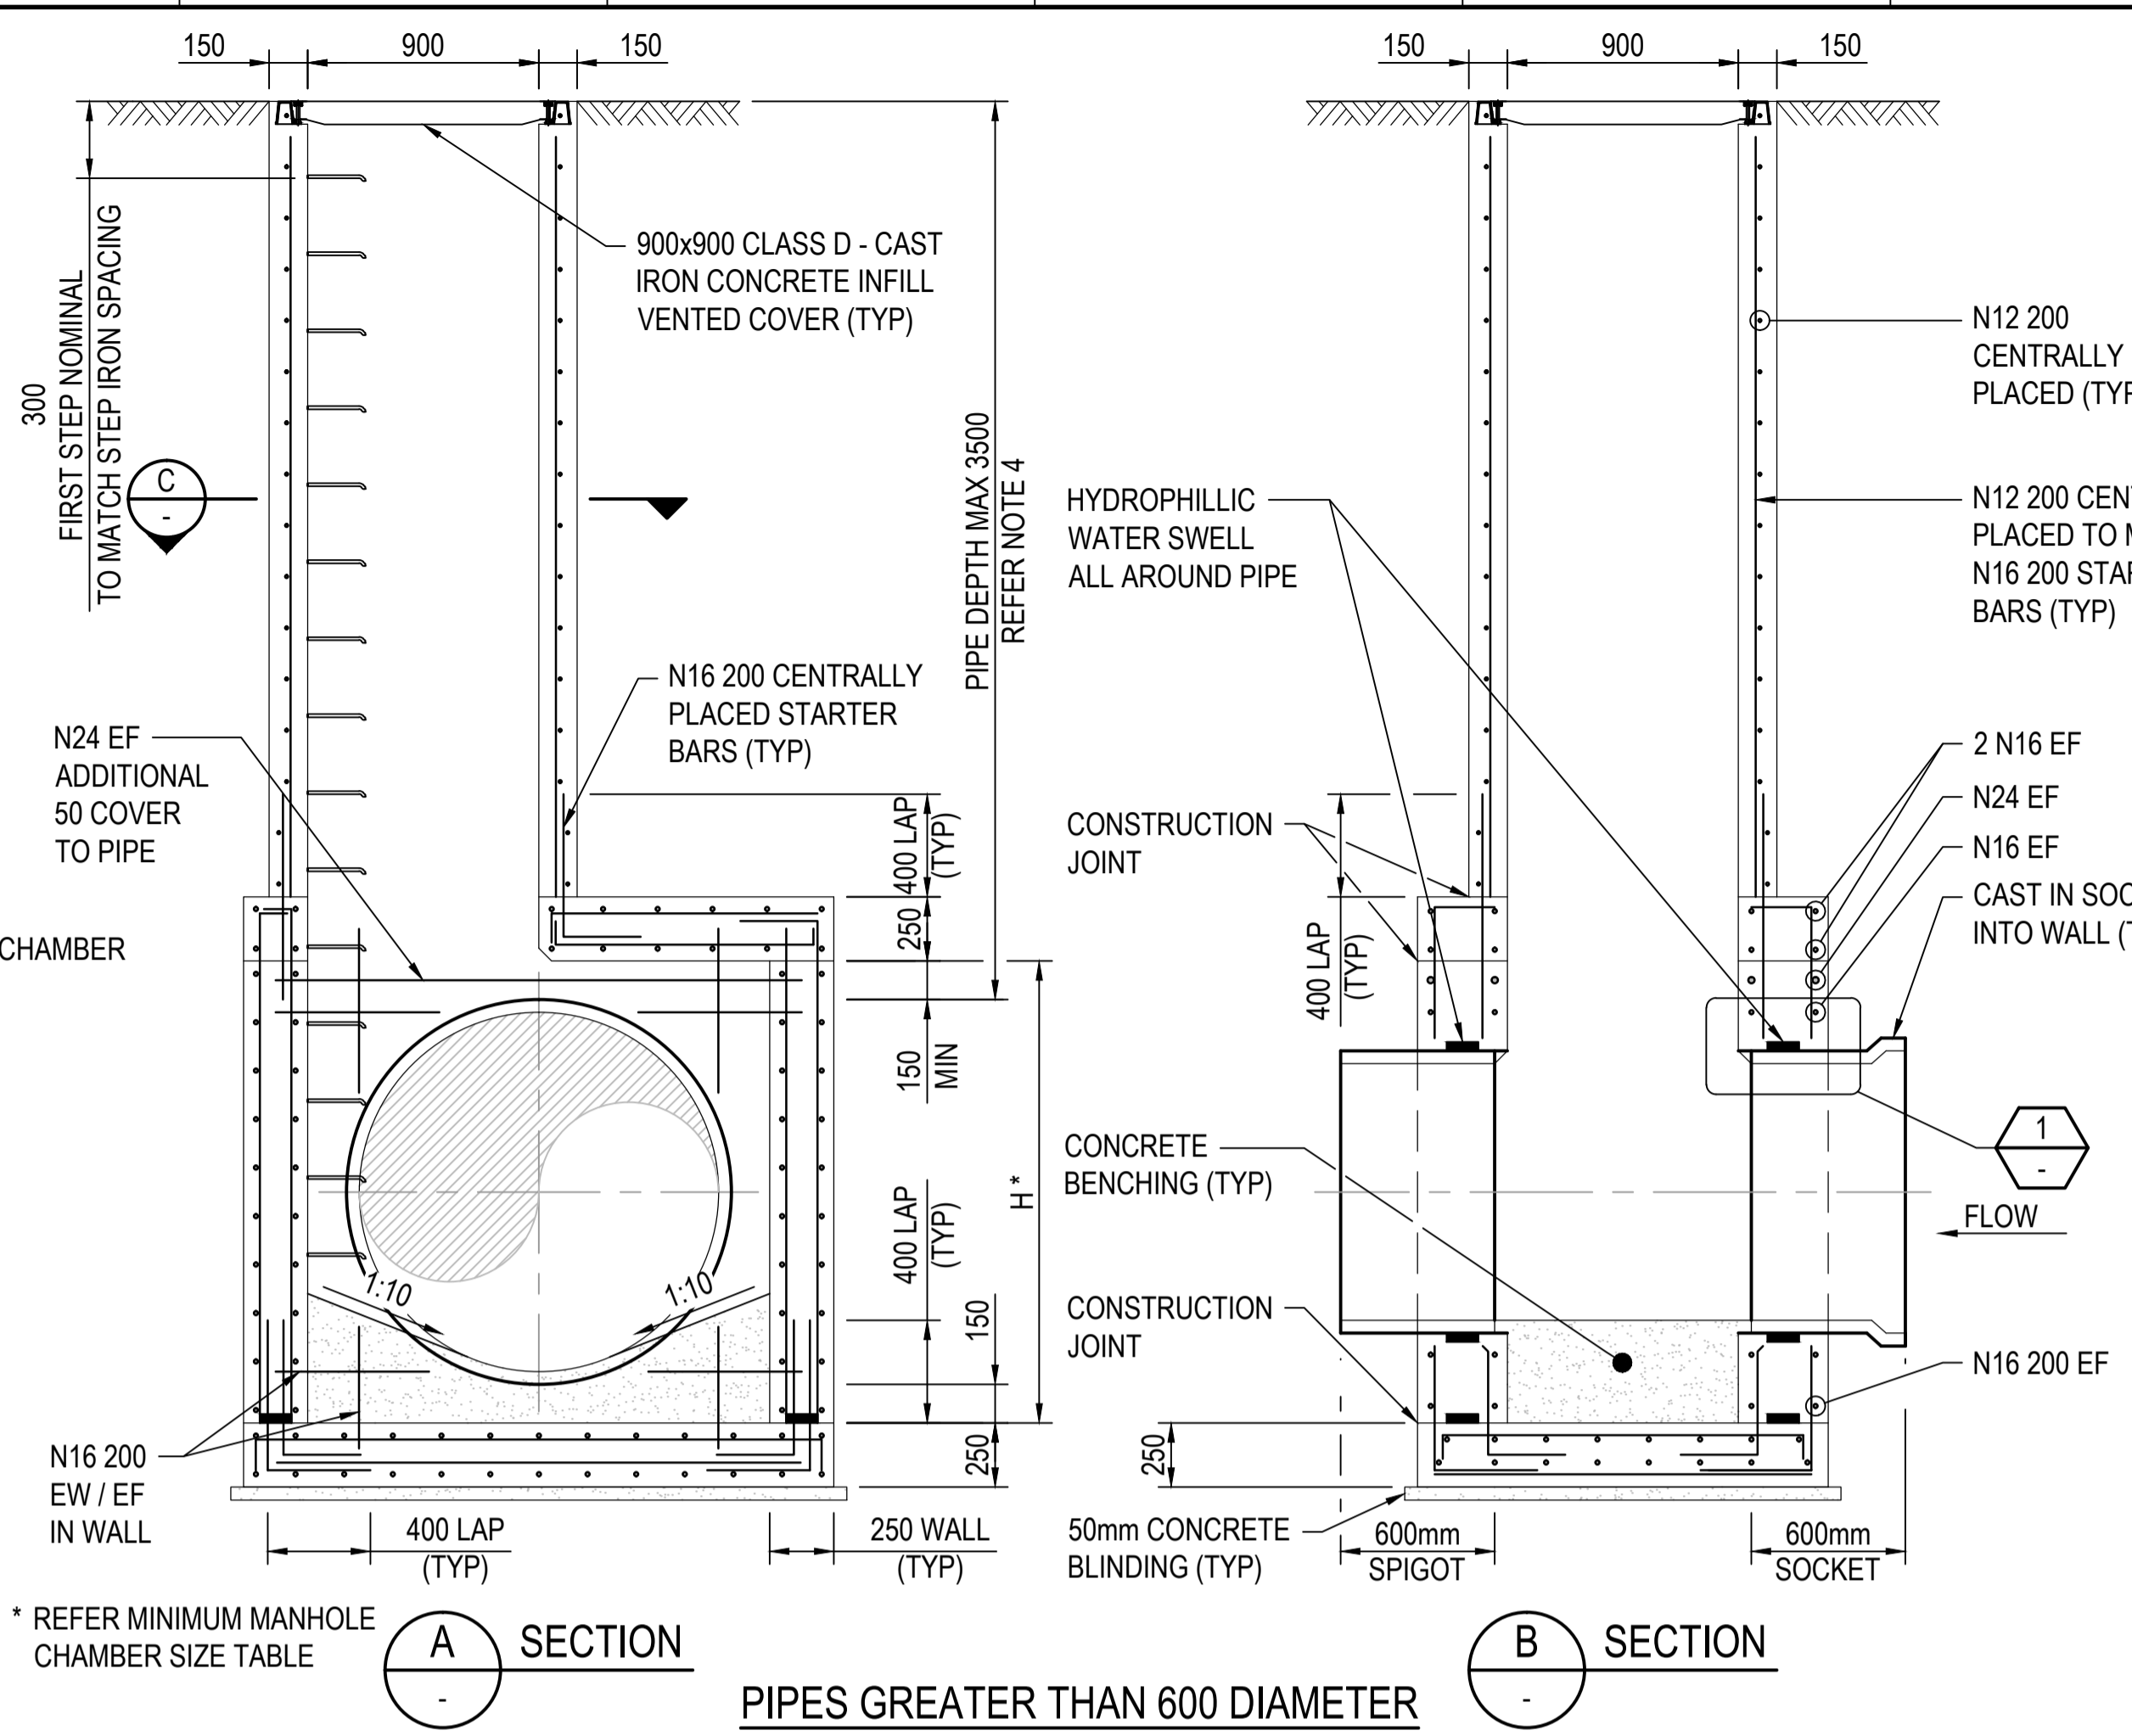


PIPES GREATER THAN 600 DIAMETER

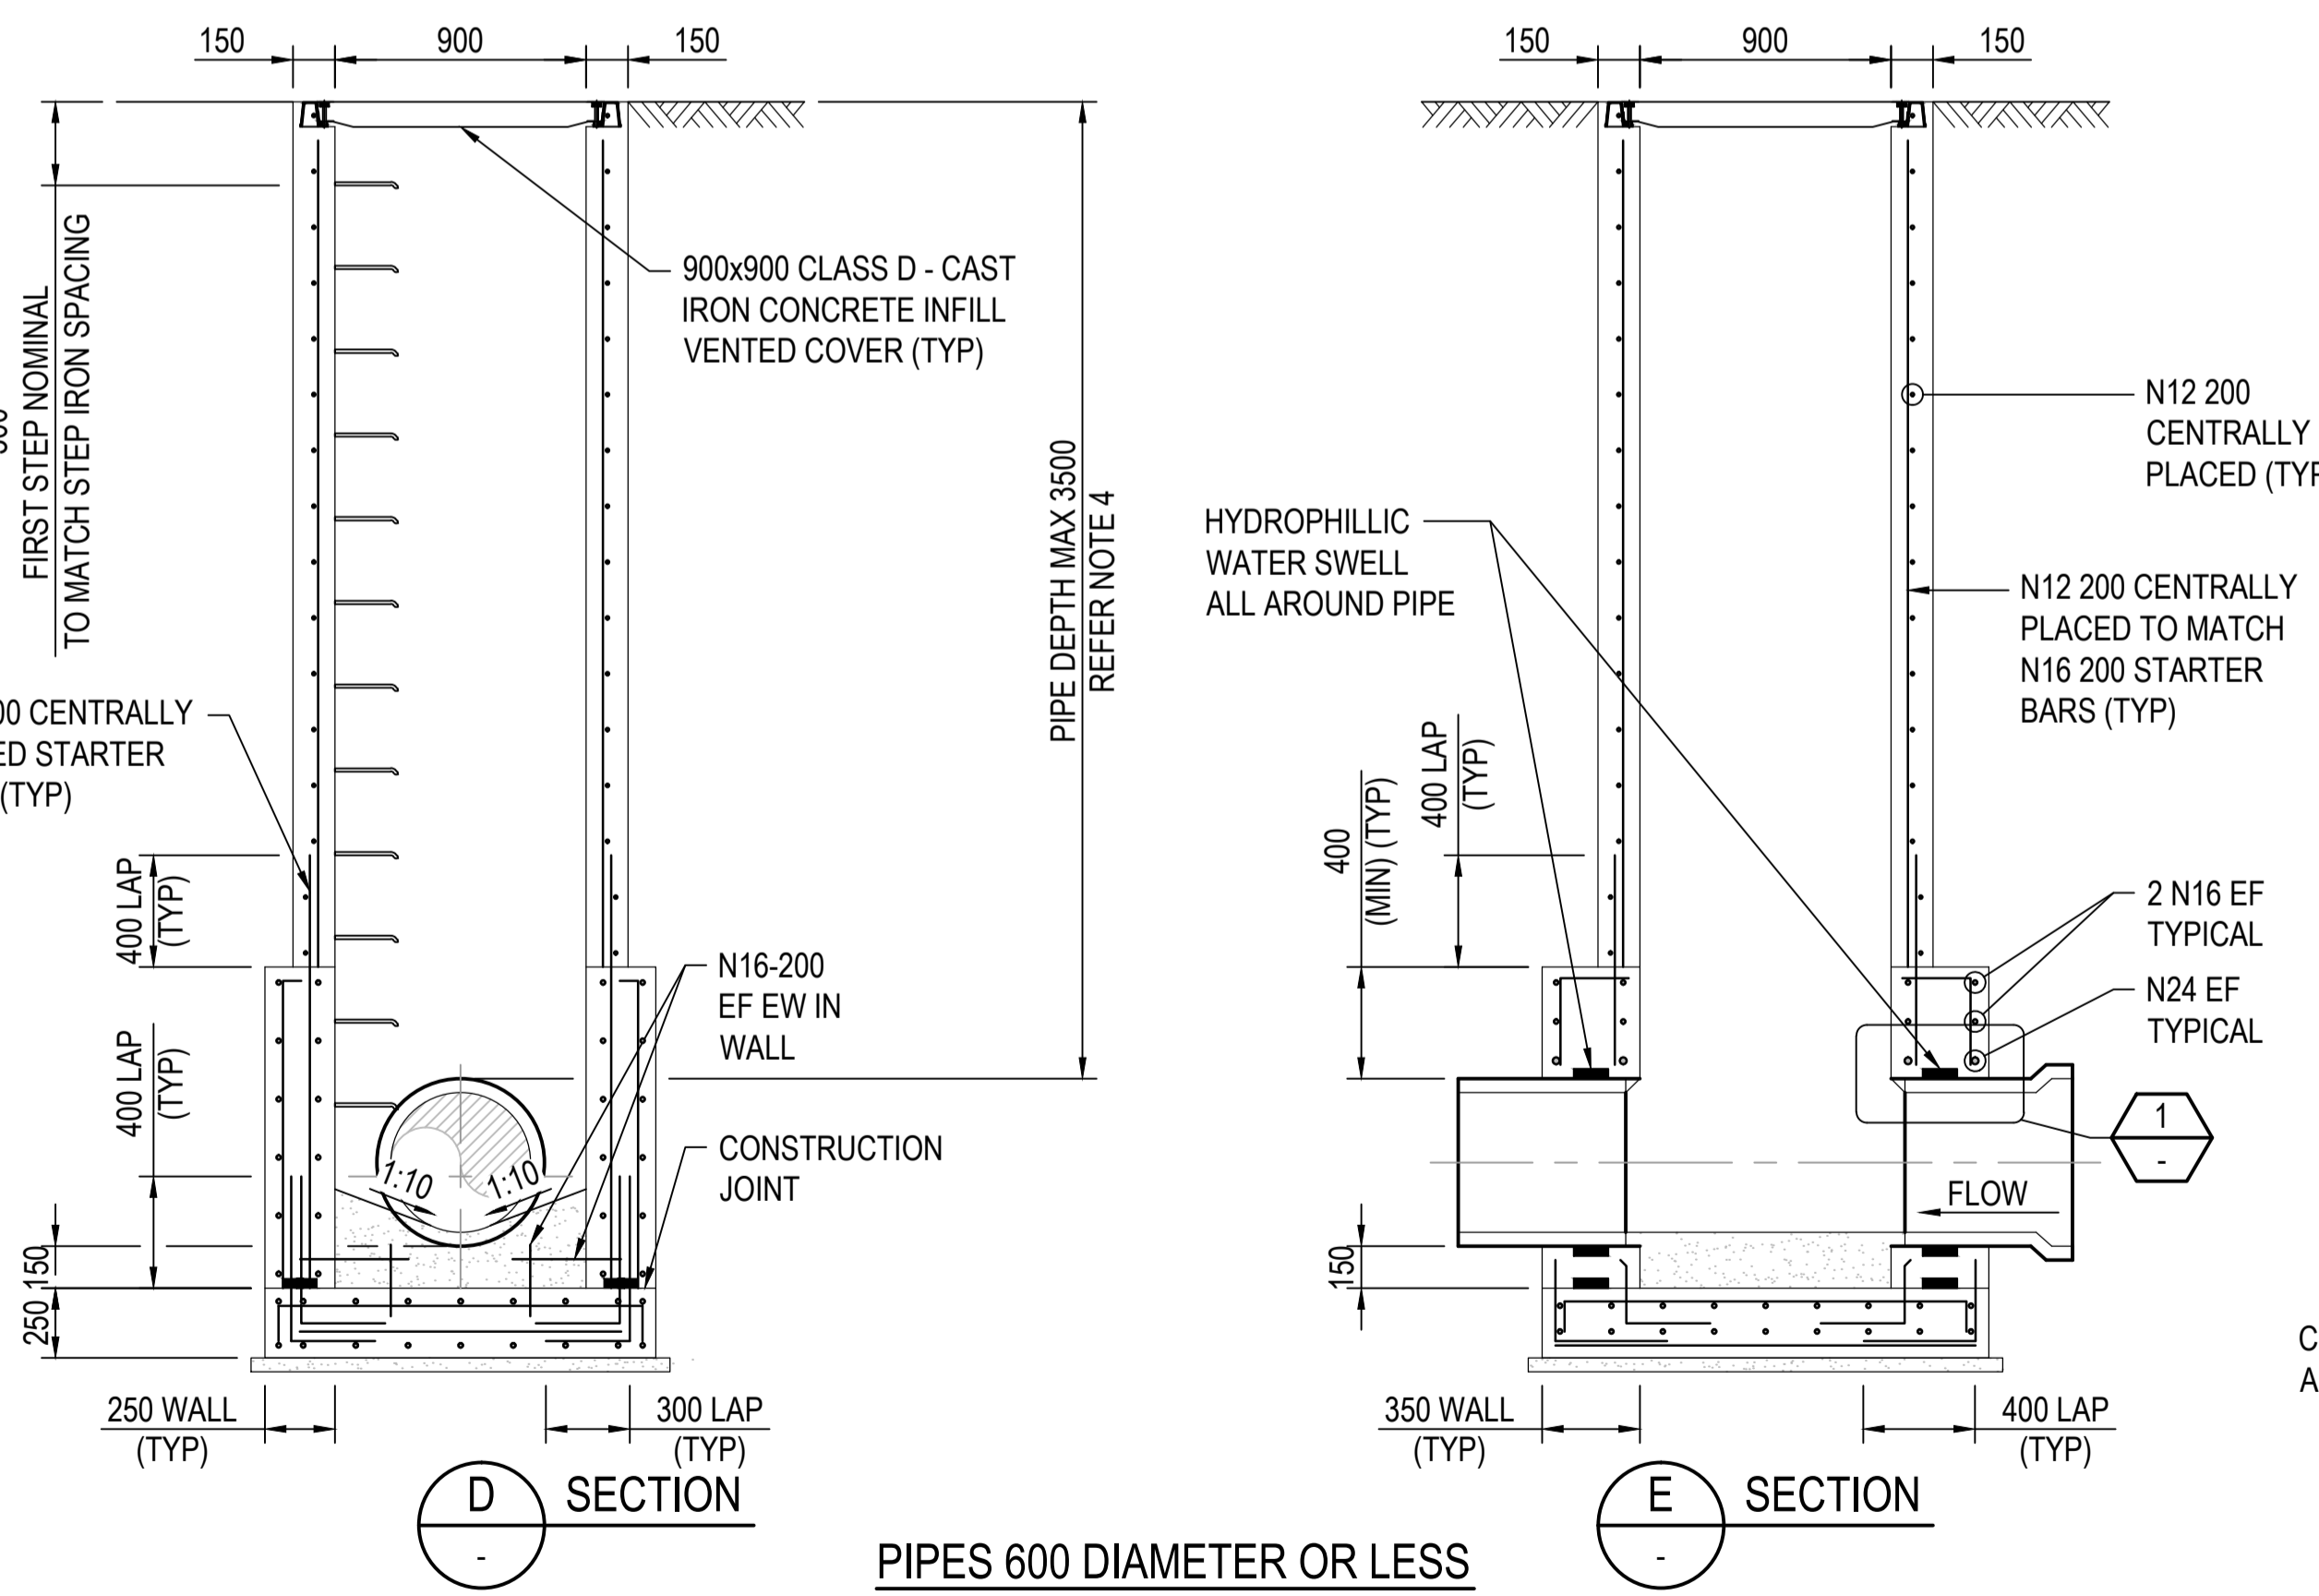


PIPES 600 DIAMETER OR LESS

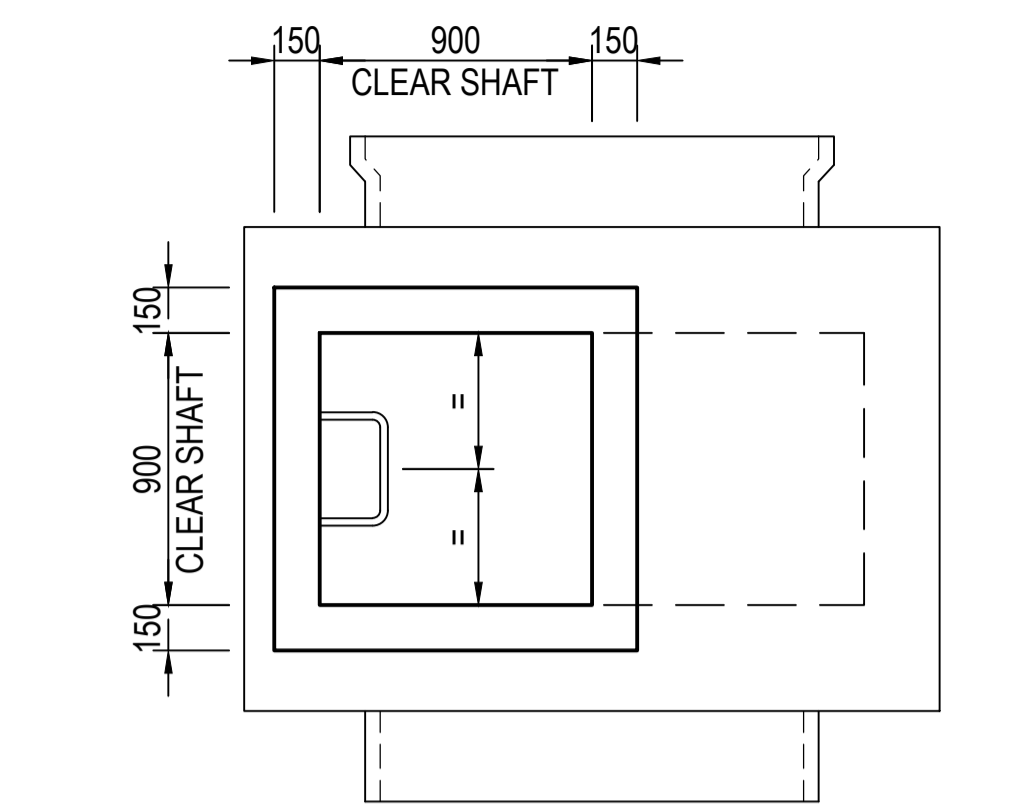


* REFER MINIMUM MANHOLE CHAMBER SIZE TABLE

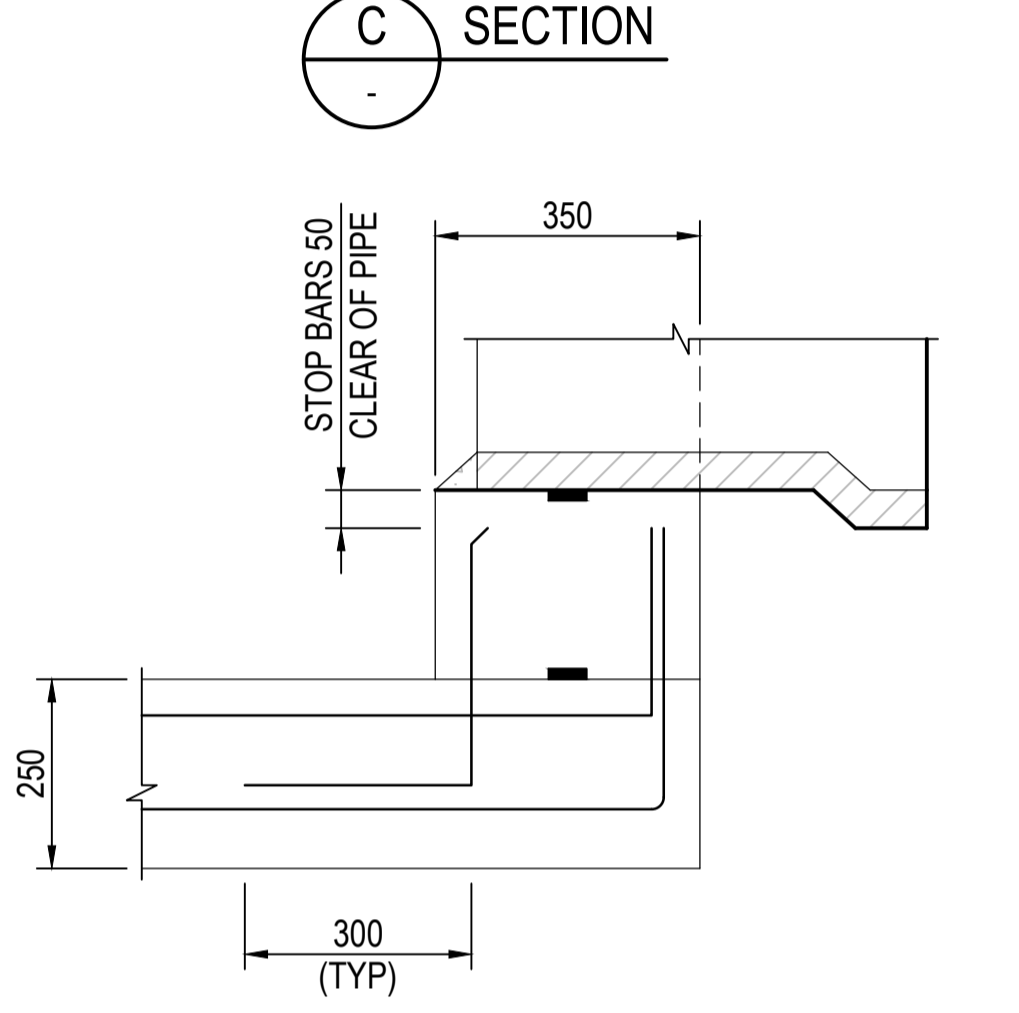

CORNER DETAILS

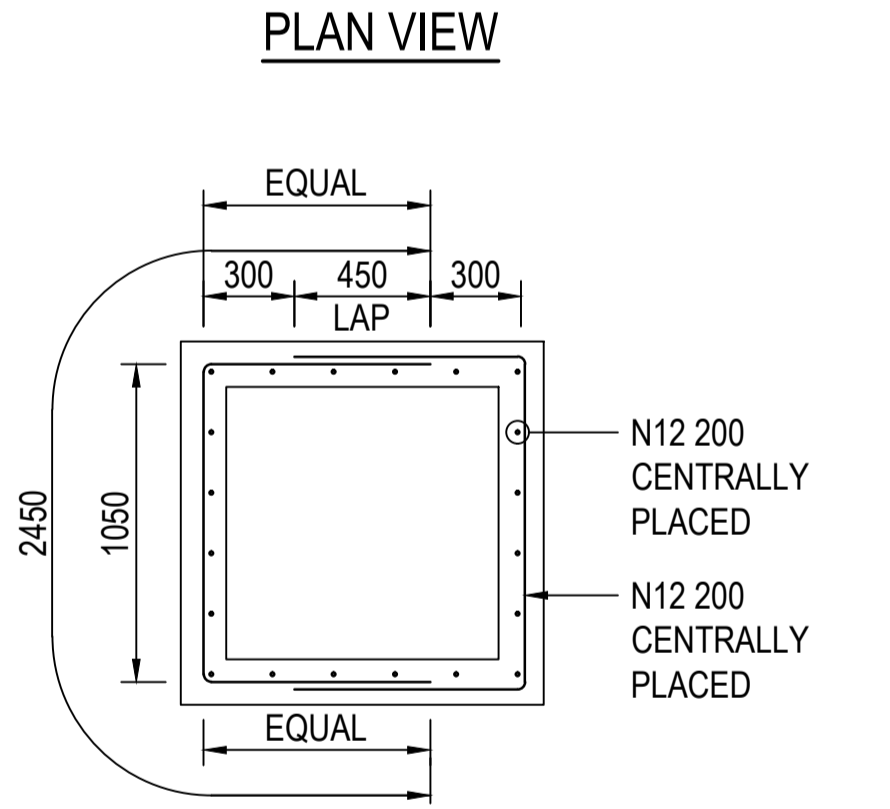

SHAFT REINFORCEMENT DETAIL

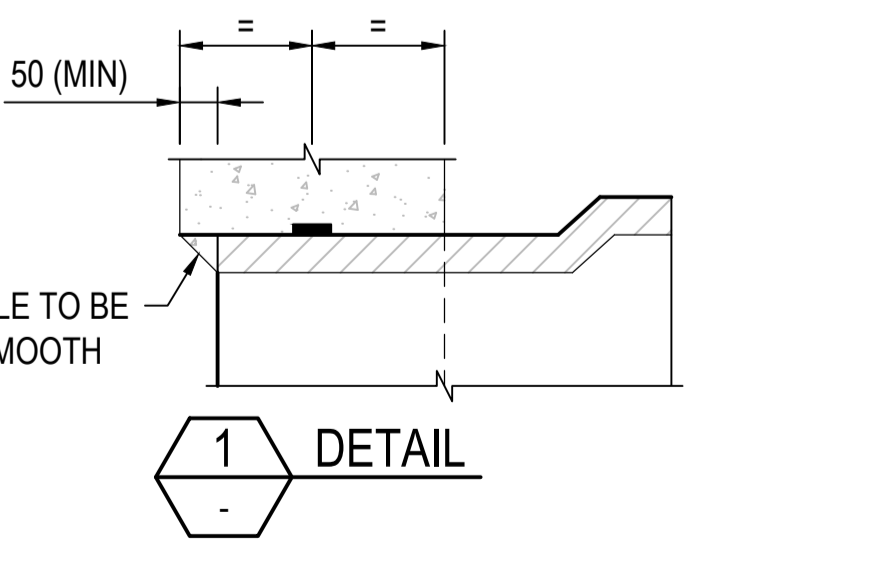

DETAIL

REV	DESCRIPTION	COMPANY	PROJECT OR WO NUMBER	DRAWN	ENG. CHECK	PR. MAN. APPD.	DATE
A	FIRST REVISION			RD	VY	RM	25.11.15

COPYRIGHT
Copyright - This document is the property of Melbourne Water. Use or copying of the document in whole or in part, for other than Melbourne Water purposes, without the written permission of Melbourne Water constitutes an infringement of copyright.

Melbourne Water
DRAINAGE STANDARD DRAWINGS

DRAFTER RD	DESIGNER GT	DESIGN MANAGER APPROVAL RM	PROJECT MANAGER APPROVAL VY
DRAFTING CHECK BS	ENGINEERING REVIEW VY		

TITLE **MANHOLES (≤3.5m DEEP)**
FOR PIPELINES UP TO 1800mm DIAMETER

PROJECT DATUM	Original Size A1	MELBOURNE WATER CORPORATION	
SCALE NTS		7251/08/404	A
		MVC DRAWING NUMBER	REV