

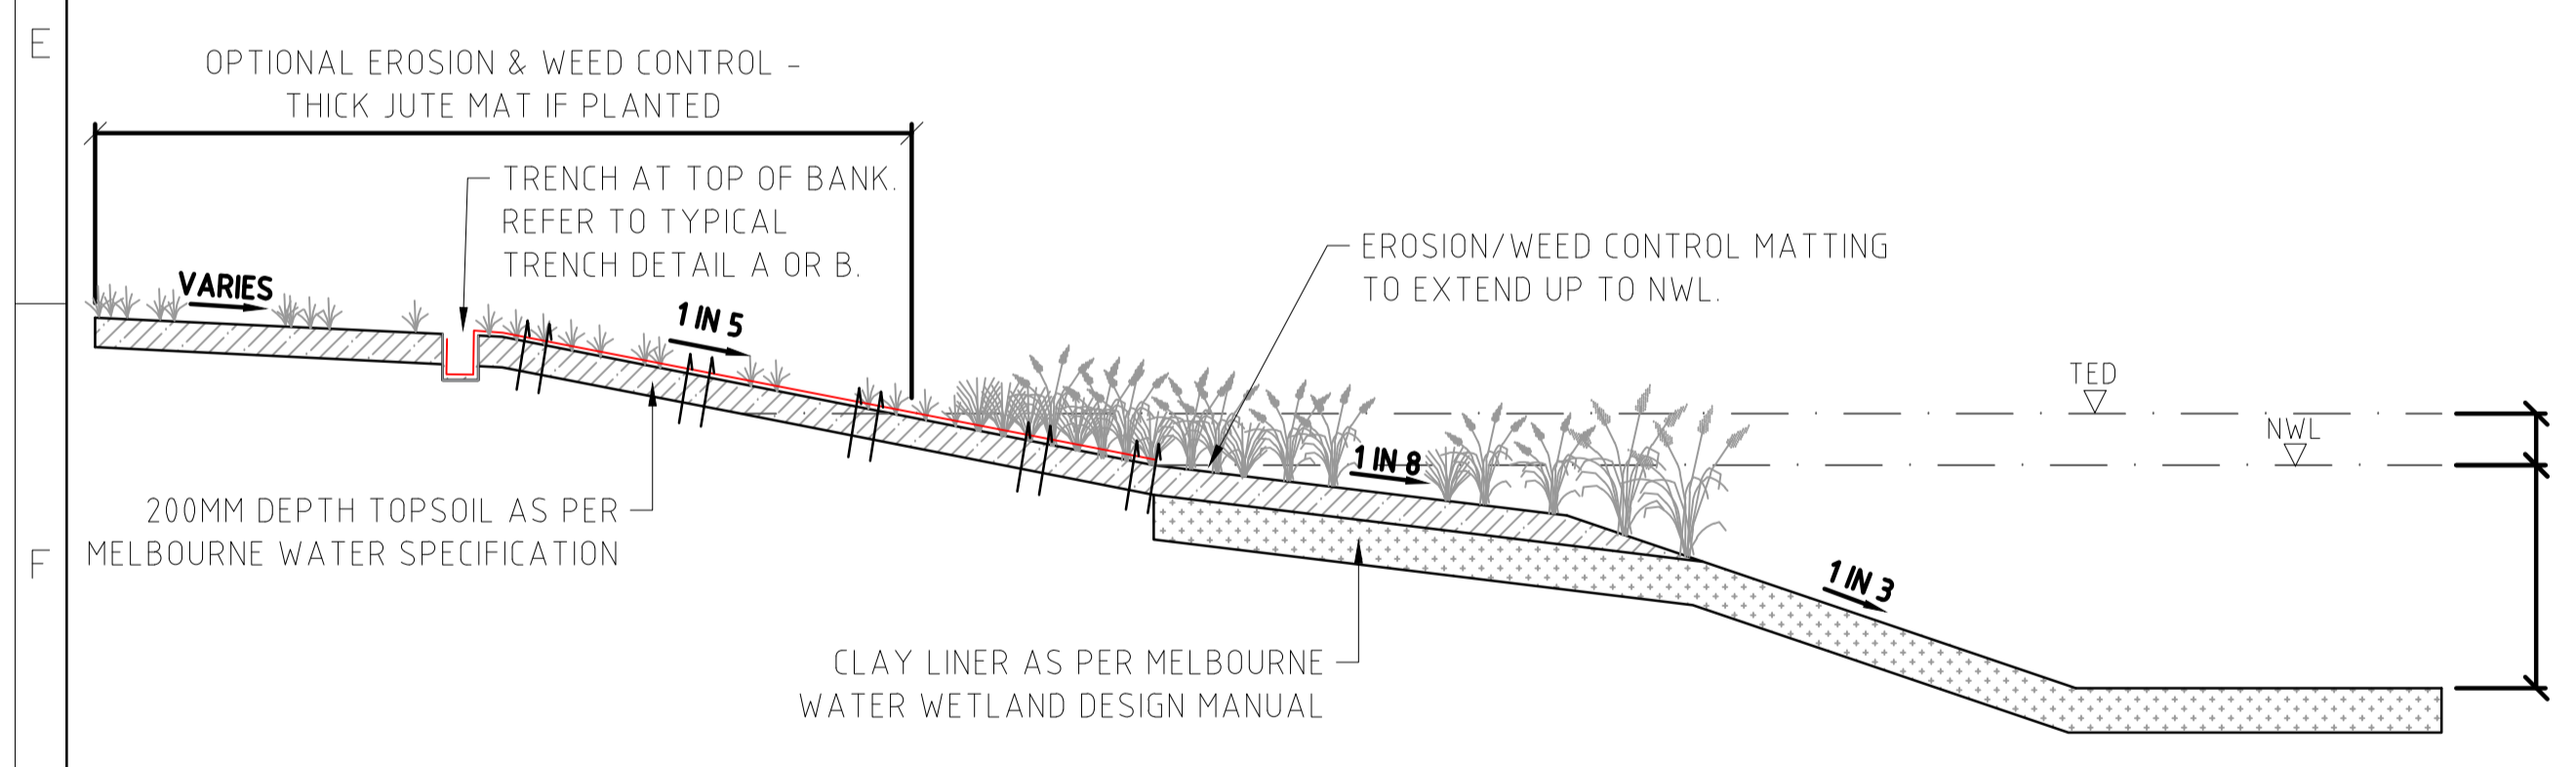


EROSION & WEED CONTROL MAT - CONSTRUCTED WATERWAY TYPICAL SECTION
NOT TO SCALE

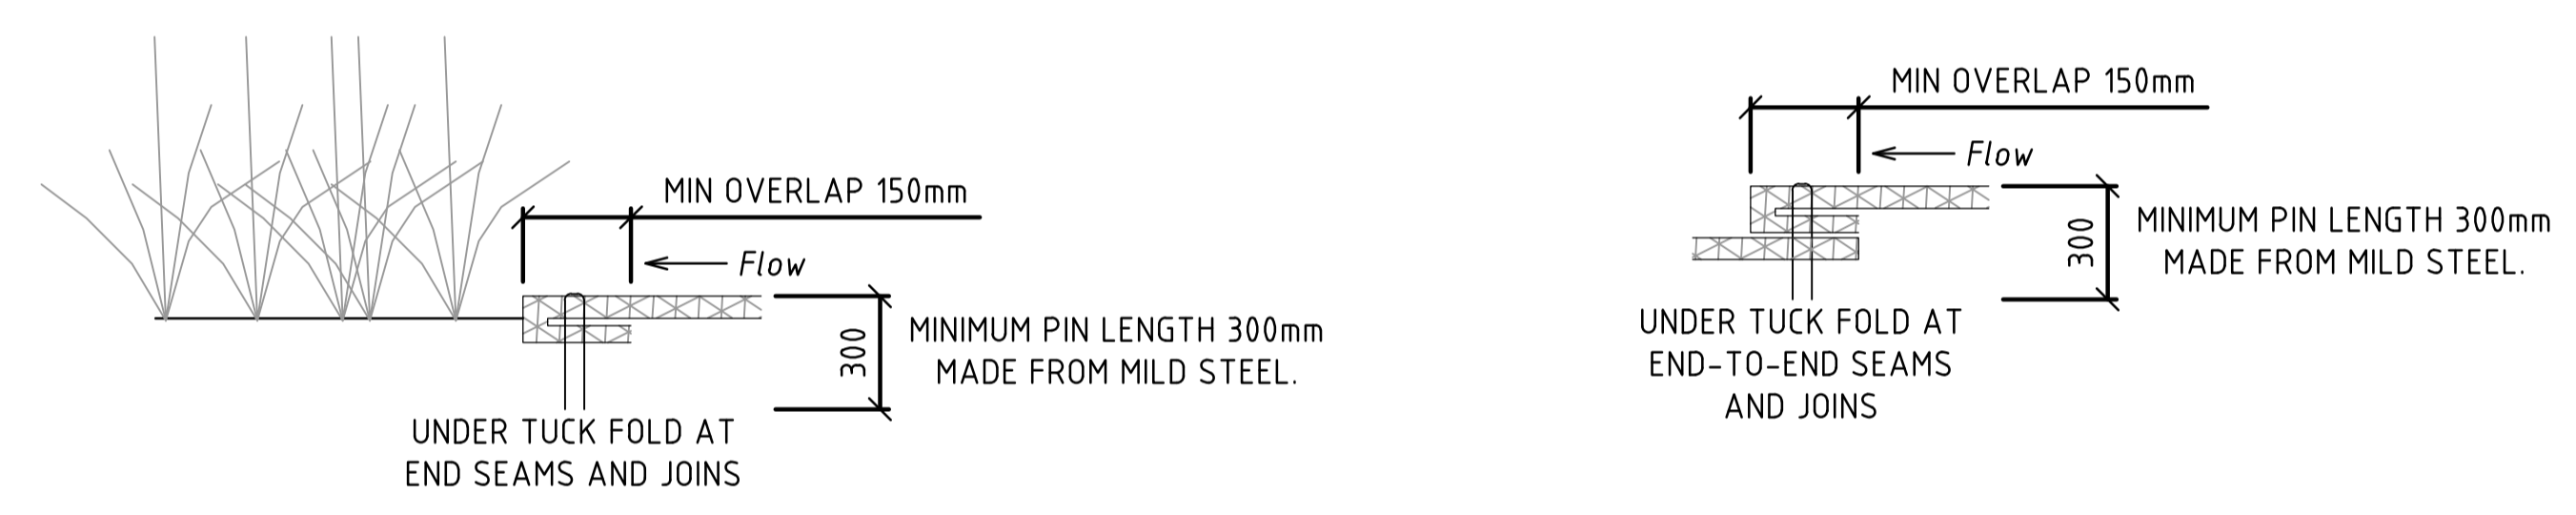

EROSION & WEED CONTROL MAT - WETLAND TYPICAL SECTION
NOT TO SCALE

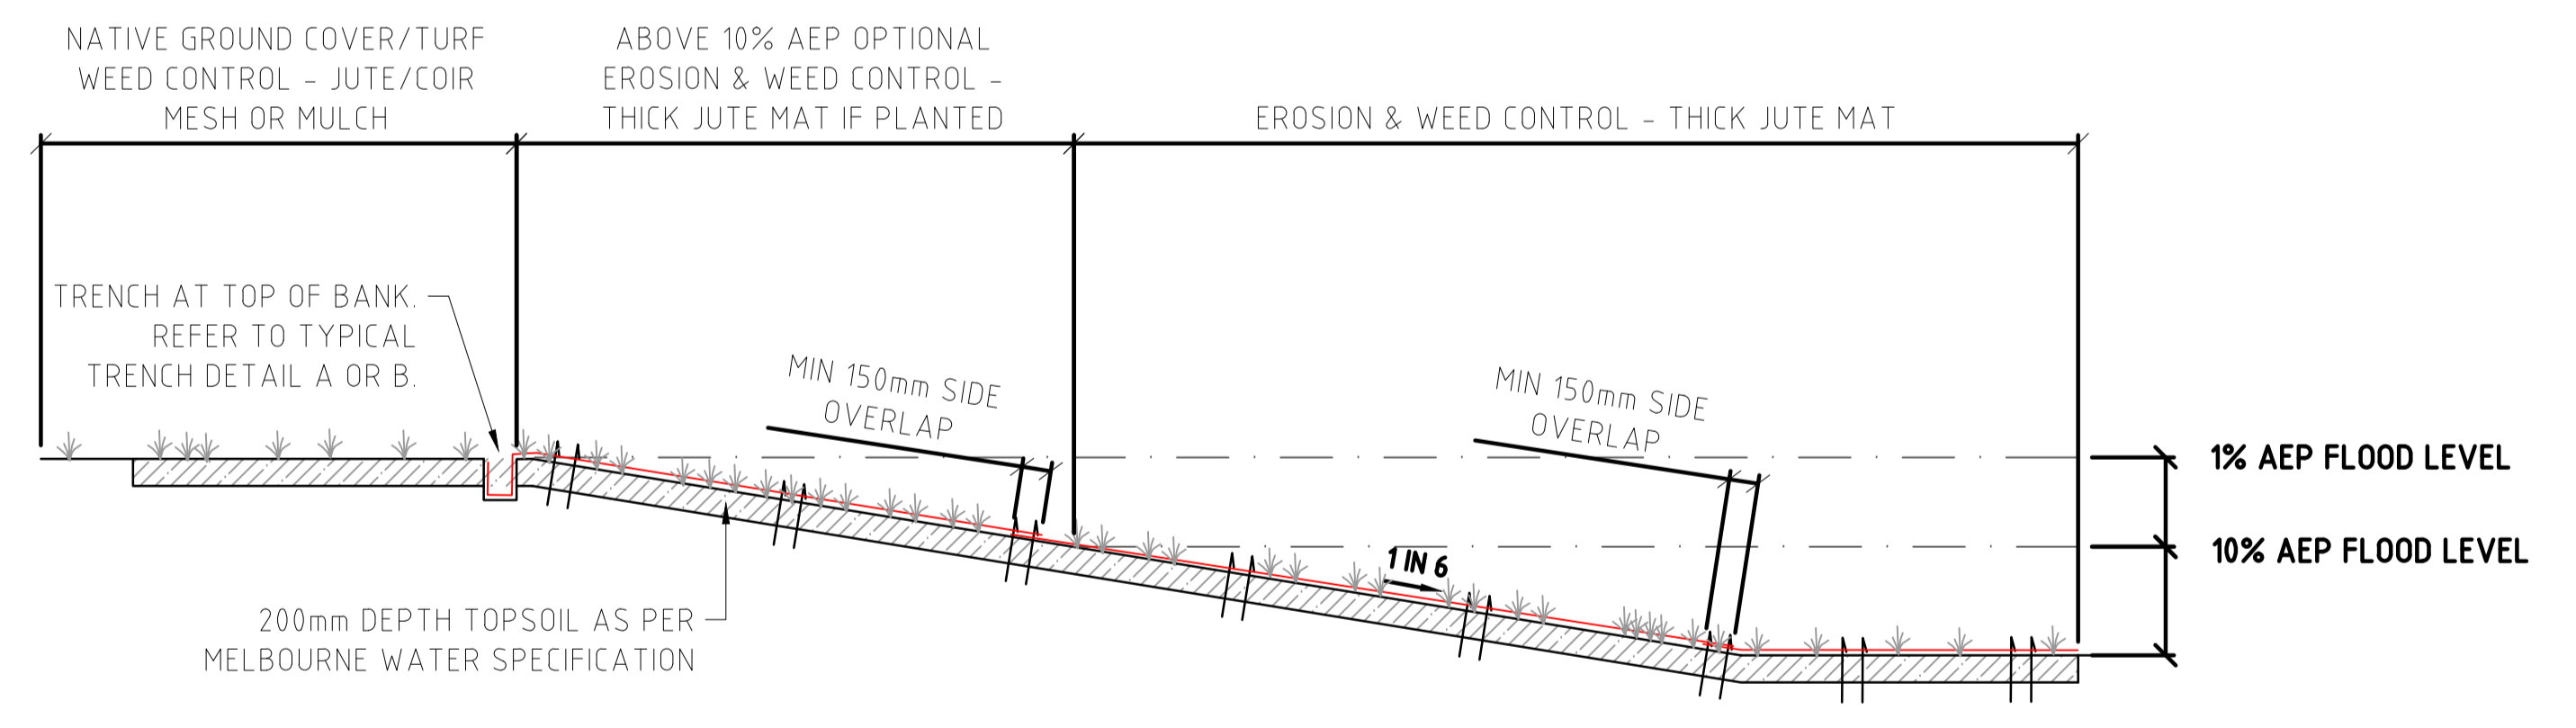

EROSION & WEED CONTROL MAT - RETARDING BASIN TYPICAL SECTION
NOT TO SCALE

<p>COPYRIGHT</p> <p>Copyright - This document is the property of Melbourne Water. Use or copying of the document in whole or in part without the written permission of Melbourne Water constitutes an infringement of copyright.</p>												<p>TITLE</p> <p>TEMPORARY EROSION AND WEED CONTROL MAT SPECIFICATION TYPICAL PLACEMENT WATERWAY, WETLAND & RB SECTIONS.</p>	
<p>DRAFTER</p>			<p>DESIGNER</p>			<p>DESIGN MANAGER APPROVAL</p>			<p>PROJECT MANAGER APPROVAL</p>				
<p>DRAFTING CHECK</p>			<p>ENGINEERING REVIEW</p>			<p>PROJECT DATUM</p> <p>N/A</p>			<p>Original Size</p> <p>A1</p>				
<p>SCALE</p> <p>N/A</p>			<p>MELBOURNE WATER CORPORATION</p> <p>7251/08/124</p>			<p>CODE</p> <p>MWC DRAWING NUMBER</p>			<p>REV</p> <p>A</p>				