
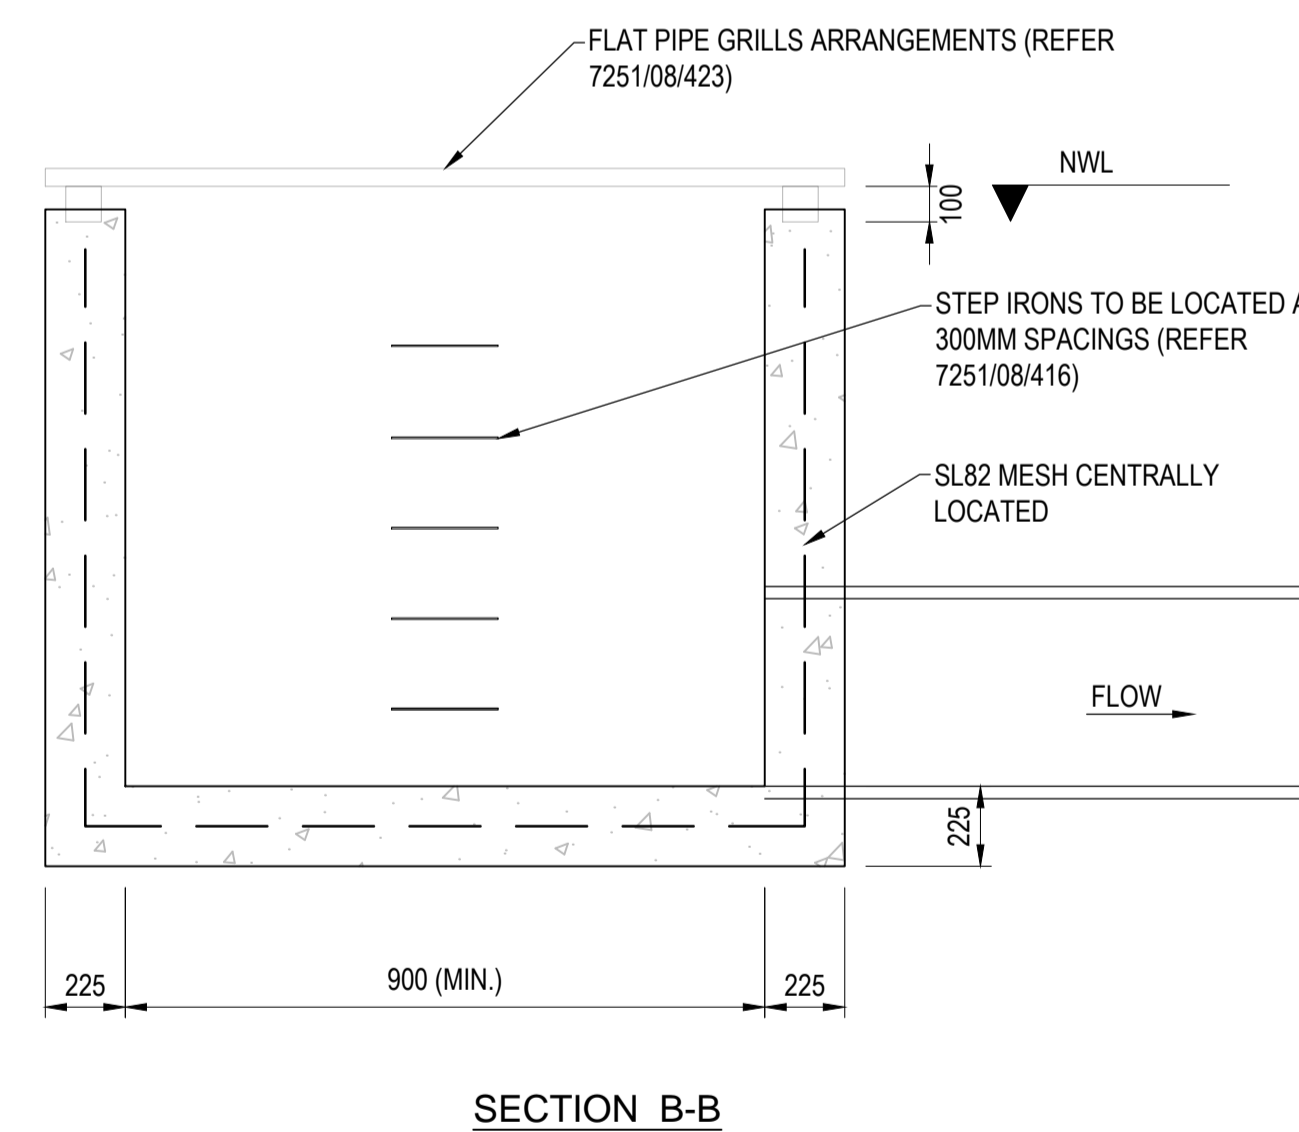
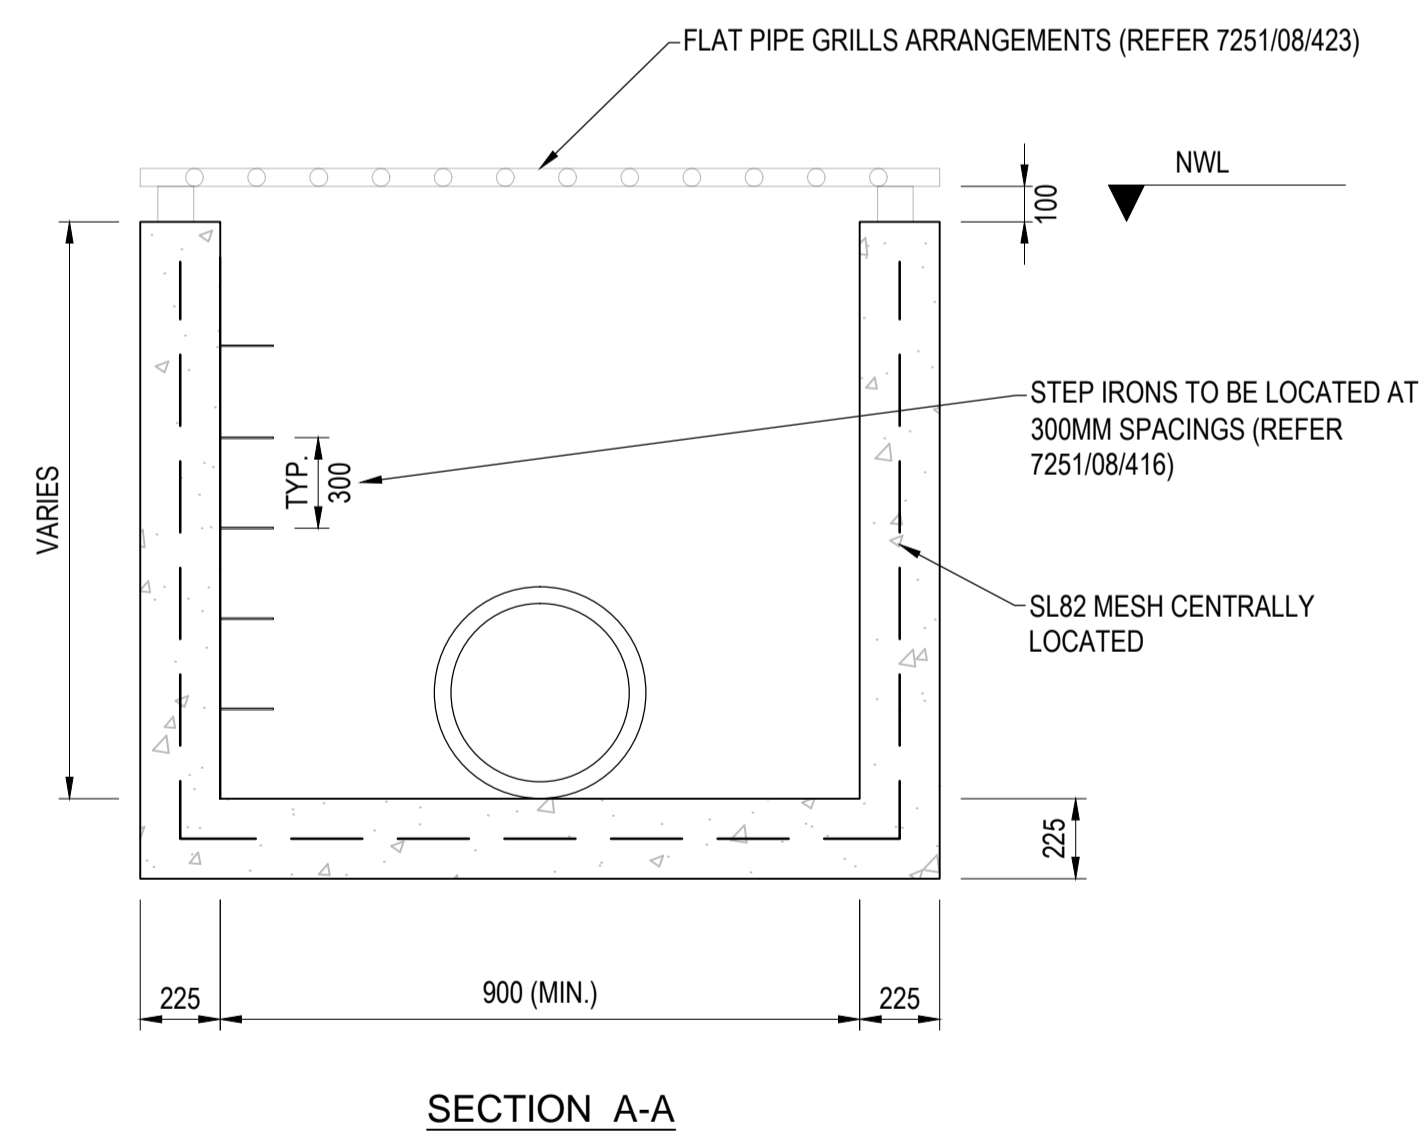


7251/12/008	REV	1	2	3	4	5	6	7	8	9	10	11	12
MWC DRAWING NUMBER	A												
CODE	B												

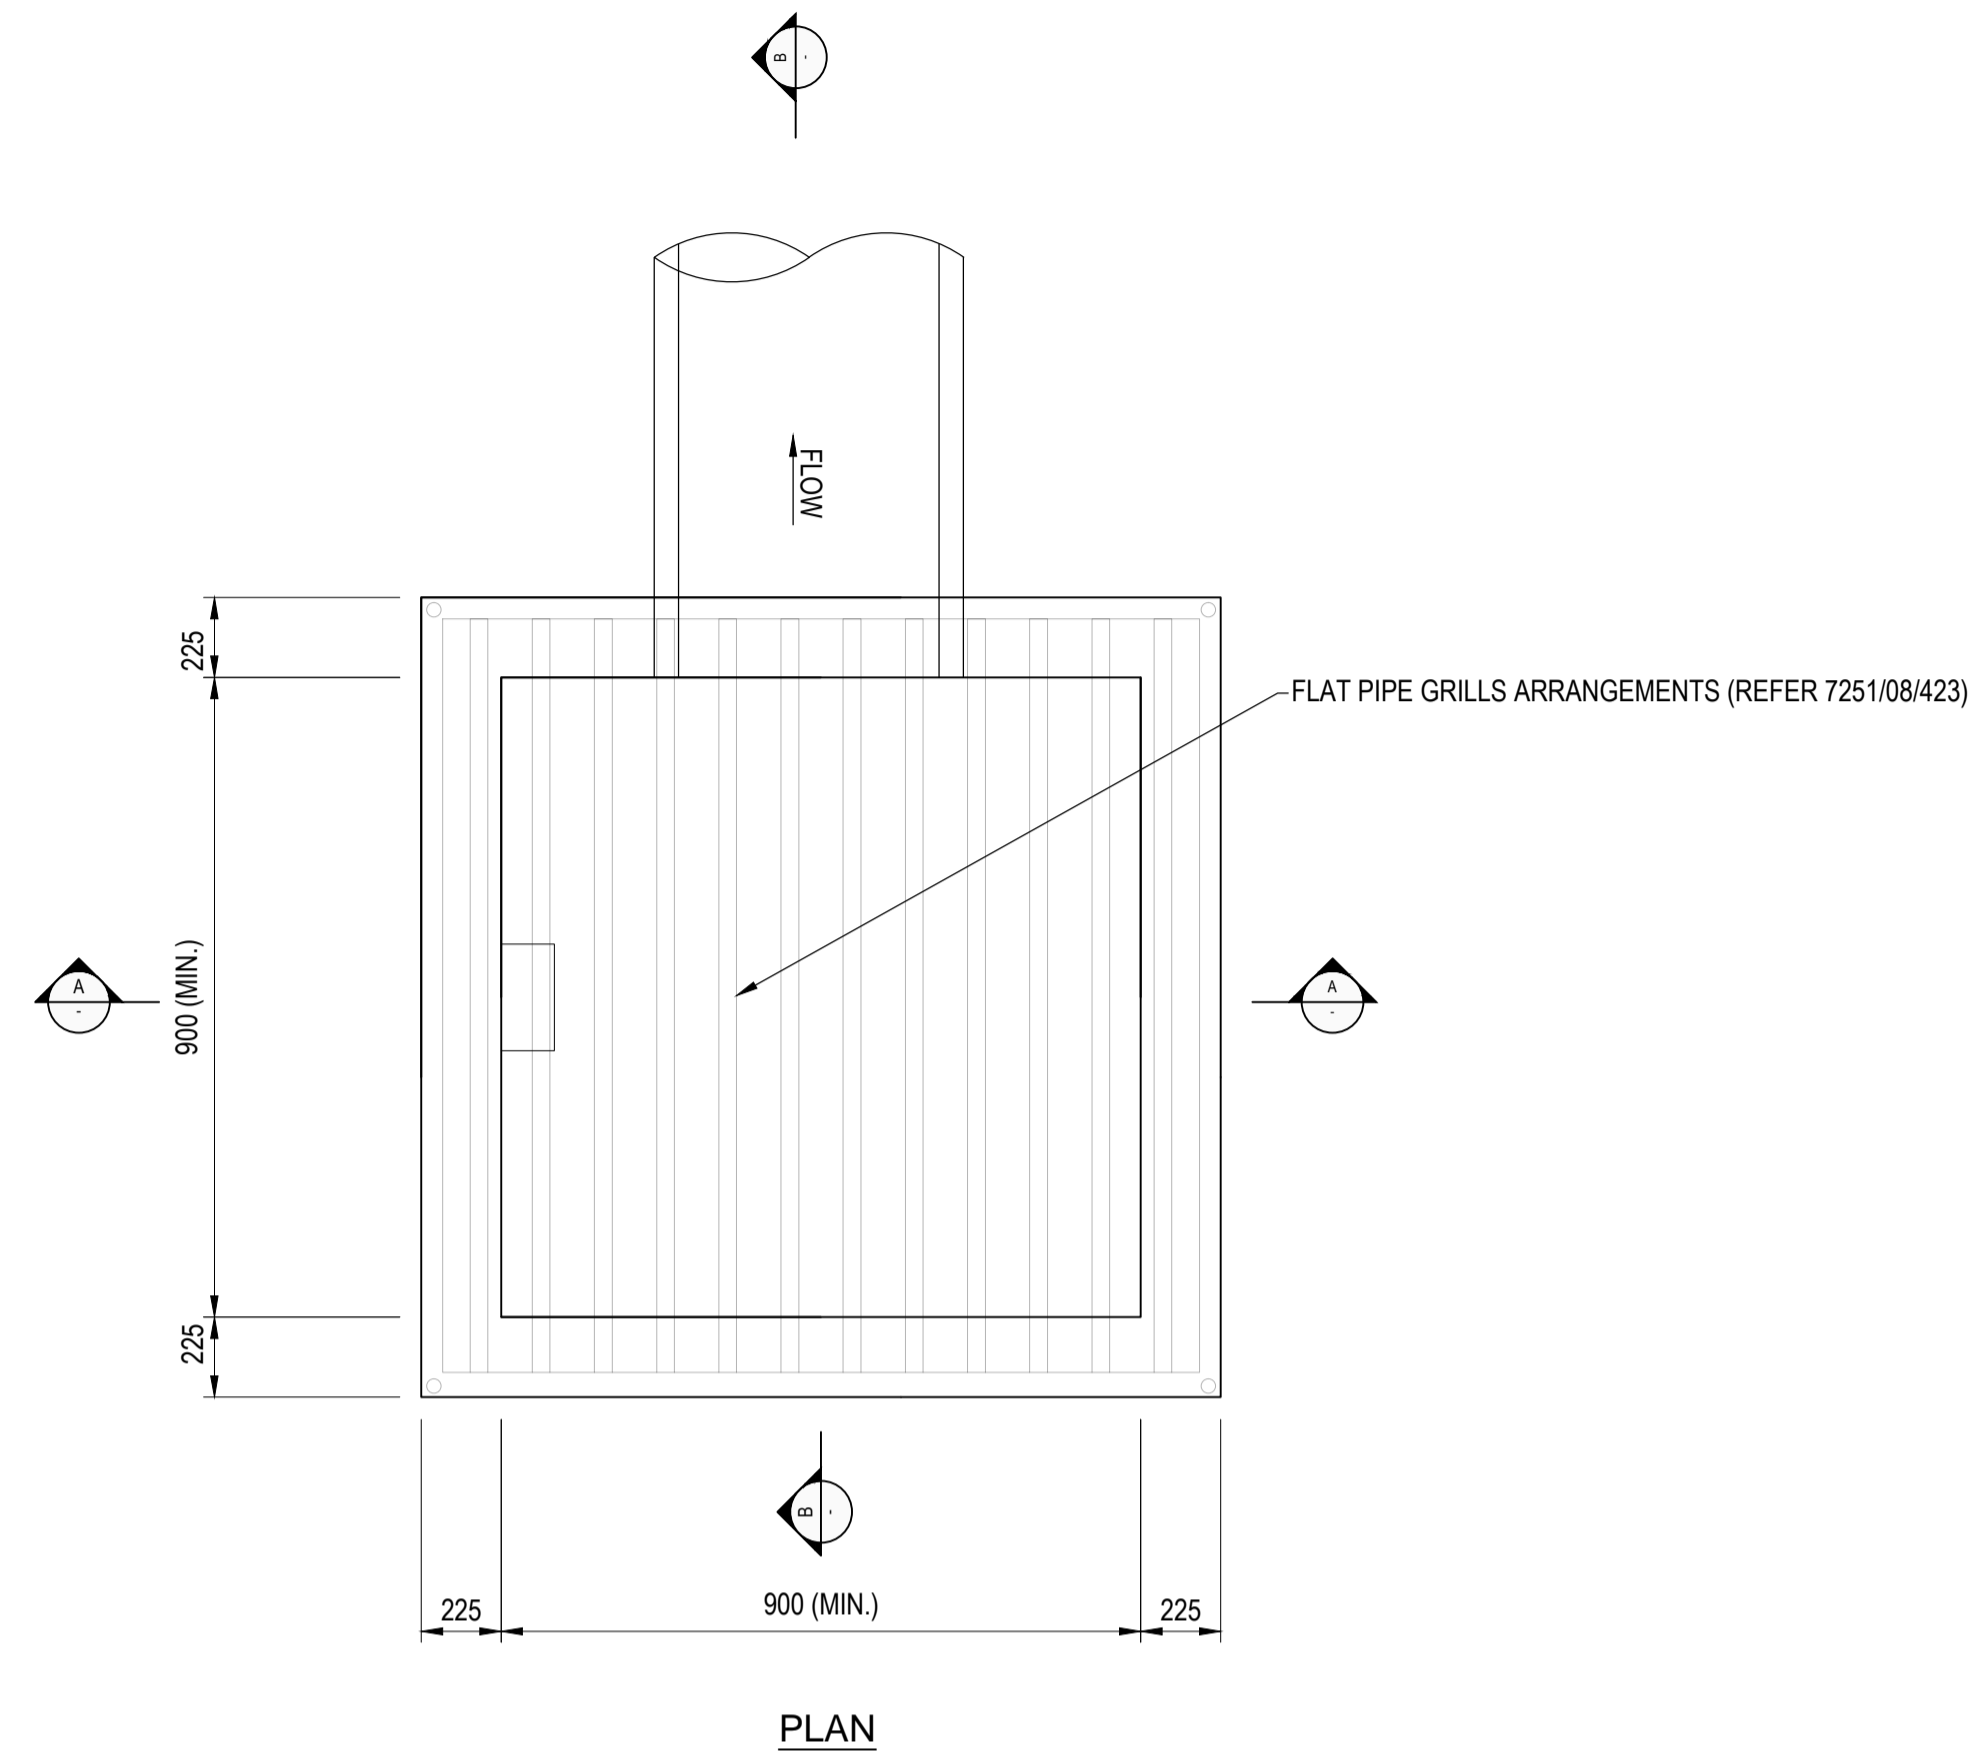

NOTE:

- PIPE AND PIT SIZE TO BE DETERMINED BY DESIGN CONSULTANT.
- PIT 900MM X 900MM (MIN) FOR HEALTH AND SAFETY AND MAINTAINABILITY.

REV	DESCRIPTION	COMPANY	PROJECT OR WO NUMBER	DRAWN	ENG. CHECK	PR. MAN. APPD	DATE



DRAFTER	DESIGNER	DESIGN MANAGER APPROVAL	PROJECT MANAGER APPROVAL
DRAFTING CHECK	ENGINEERING REVIEW		

TITLE STANDARD DRAWING SEDIMENT POND TRANSFER PIT			
PROJECT DATUM	Original Size	MELBOURNE WATER CORPORATION	
SCALE		7251/12/008	
		CODE	MWC DRAWING NUMBER
			REV