


FOOTINGS ADJACENT TO PIPES

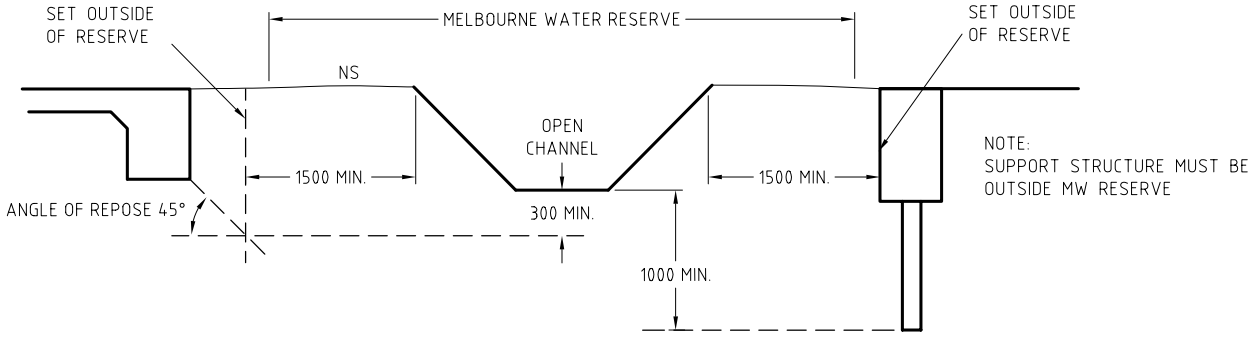

FOOTINGS ADJACENT TO OPEN CHANNELS

CONCEPT  
DRAWING

A	Developed for LDM 2006	09.06
REV	NOTE	DATE



DRAINAGE CONCEPT DRAWING  
 FOOTINGS ADJACENT TO  
 DRAINS  
 DRG NO. 7251/8/117 REV A  
 Scale N.T.S.