



## Reservoir 2 section at Elgar Road frontage

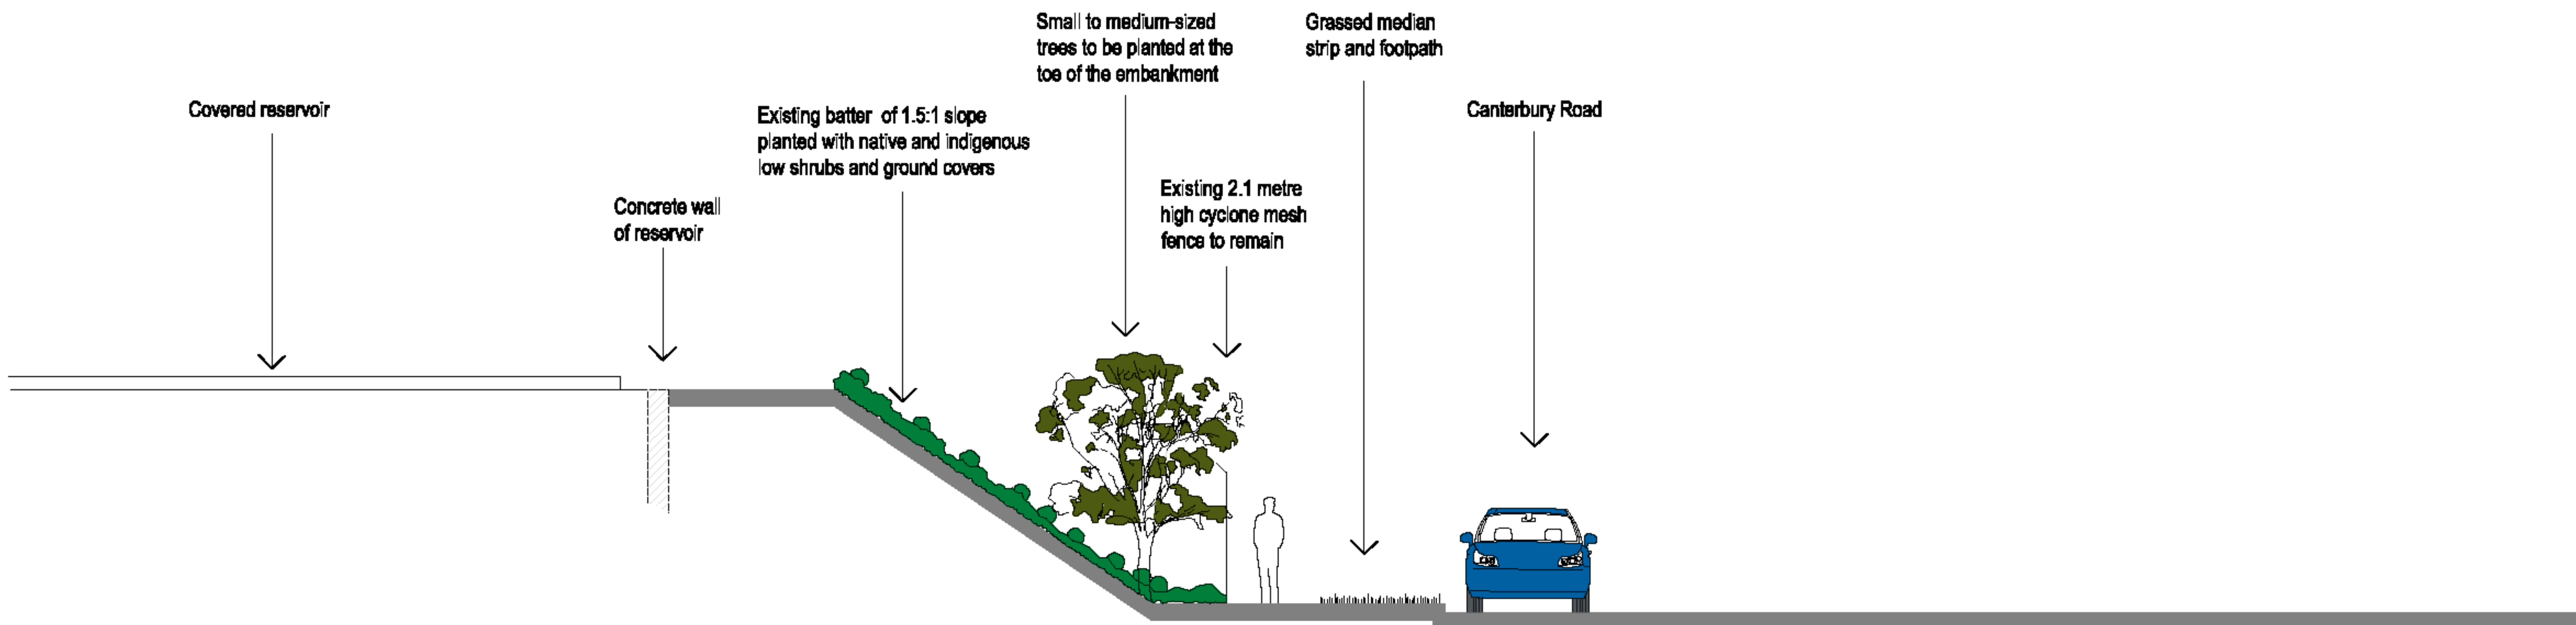

## Typical embankment section. Applies to Reservoirs 1 and 2

### SECTIONS SURREY HILLS RESERVOIR

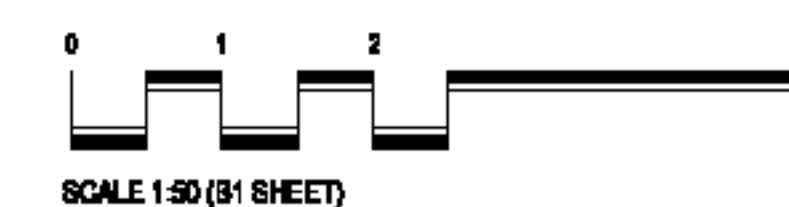

This drawing is the copyright of, and may not be reproduced or transmitted without prior consent of Michael Smith and Associates Landscape Architecture and Urban Design

Amendments:

Print issue:

Title :  
Sections, Surrey Hills Reservoir  
Client : Melbourne Water

**MICHAEL SMITH AND ASSOCIATES**  
Landscape Architecture  
and Urban Design

Office: 1st floor, 407 Whitehorse Road, Bayswater VIC 3103  
Postal: 5 Jarvis Street, Camberwell VIC 3124  
Tel: 9830 0414  
Fax: 9830 2666  
Email: [mike@msaiendurb.com.au](mailto:mike@msaiendurb.com.au)

Drawn : AJ  
Date : 18.07.2014  
Project No. : 14-006  
Draw No: L07  
Cad File :

