



REV
7251/08/120
MWC DRAWING NUMBER
C
CODE

A
B
C
D
E
F
G
H

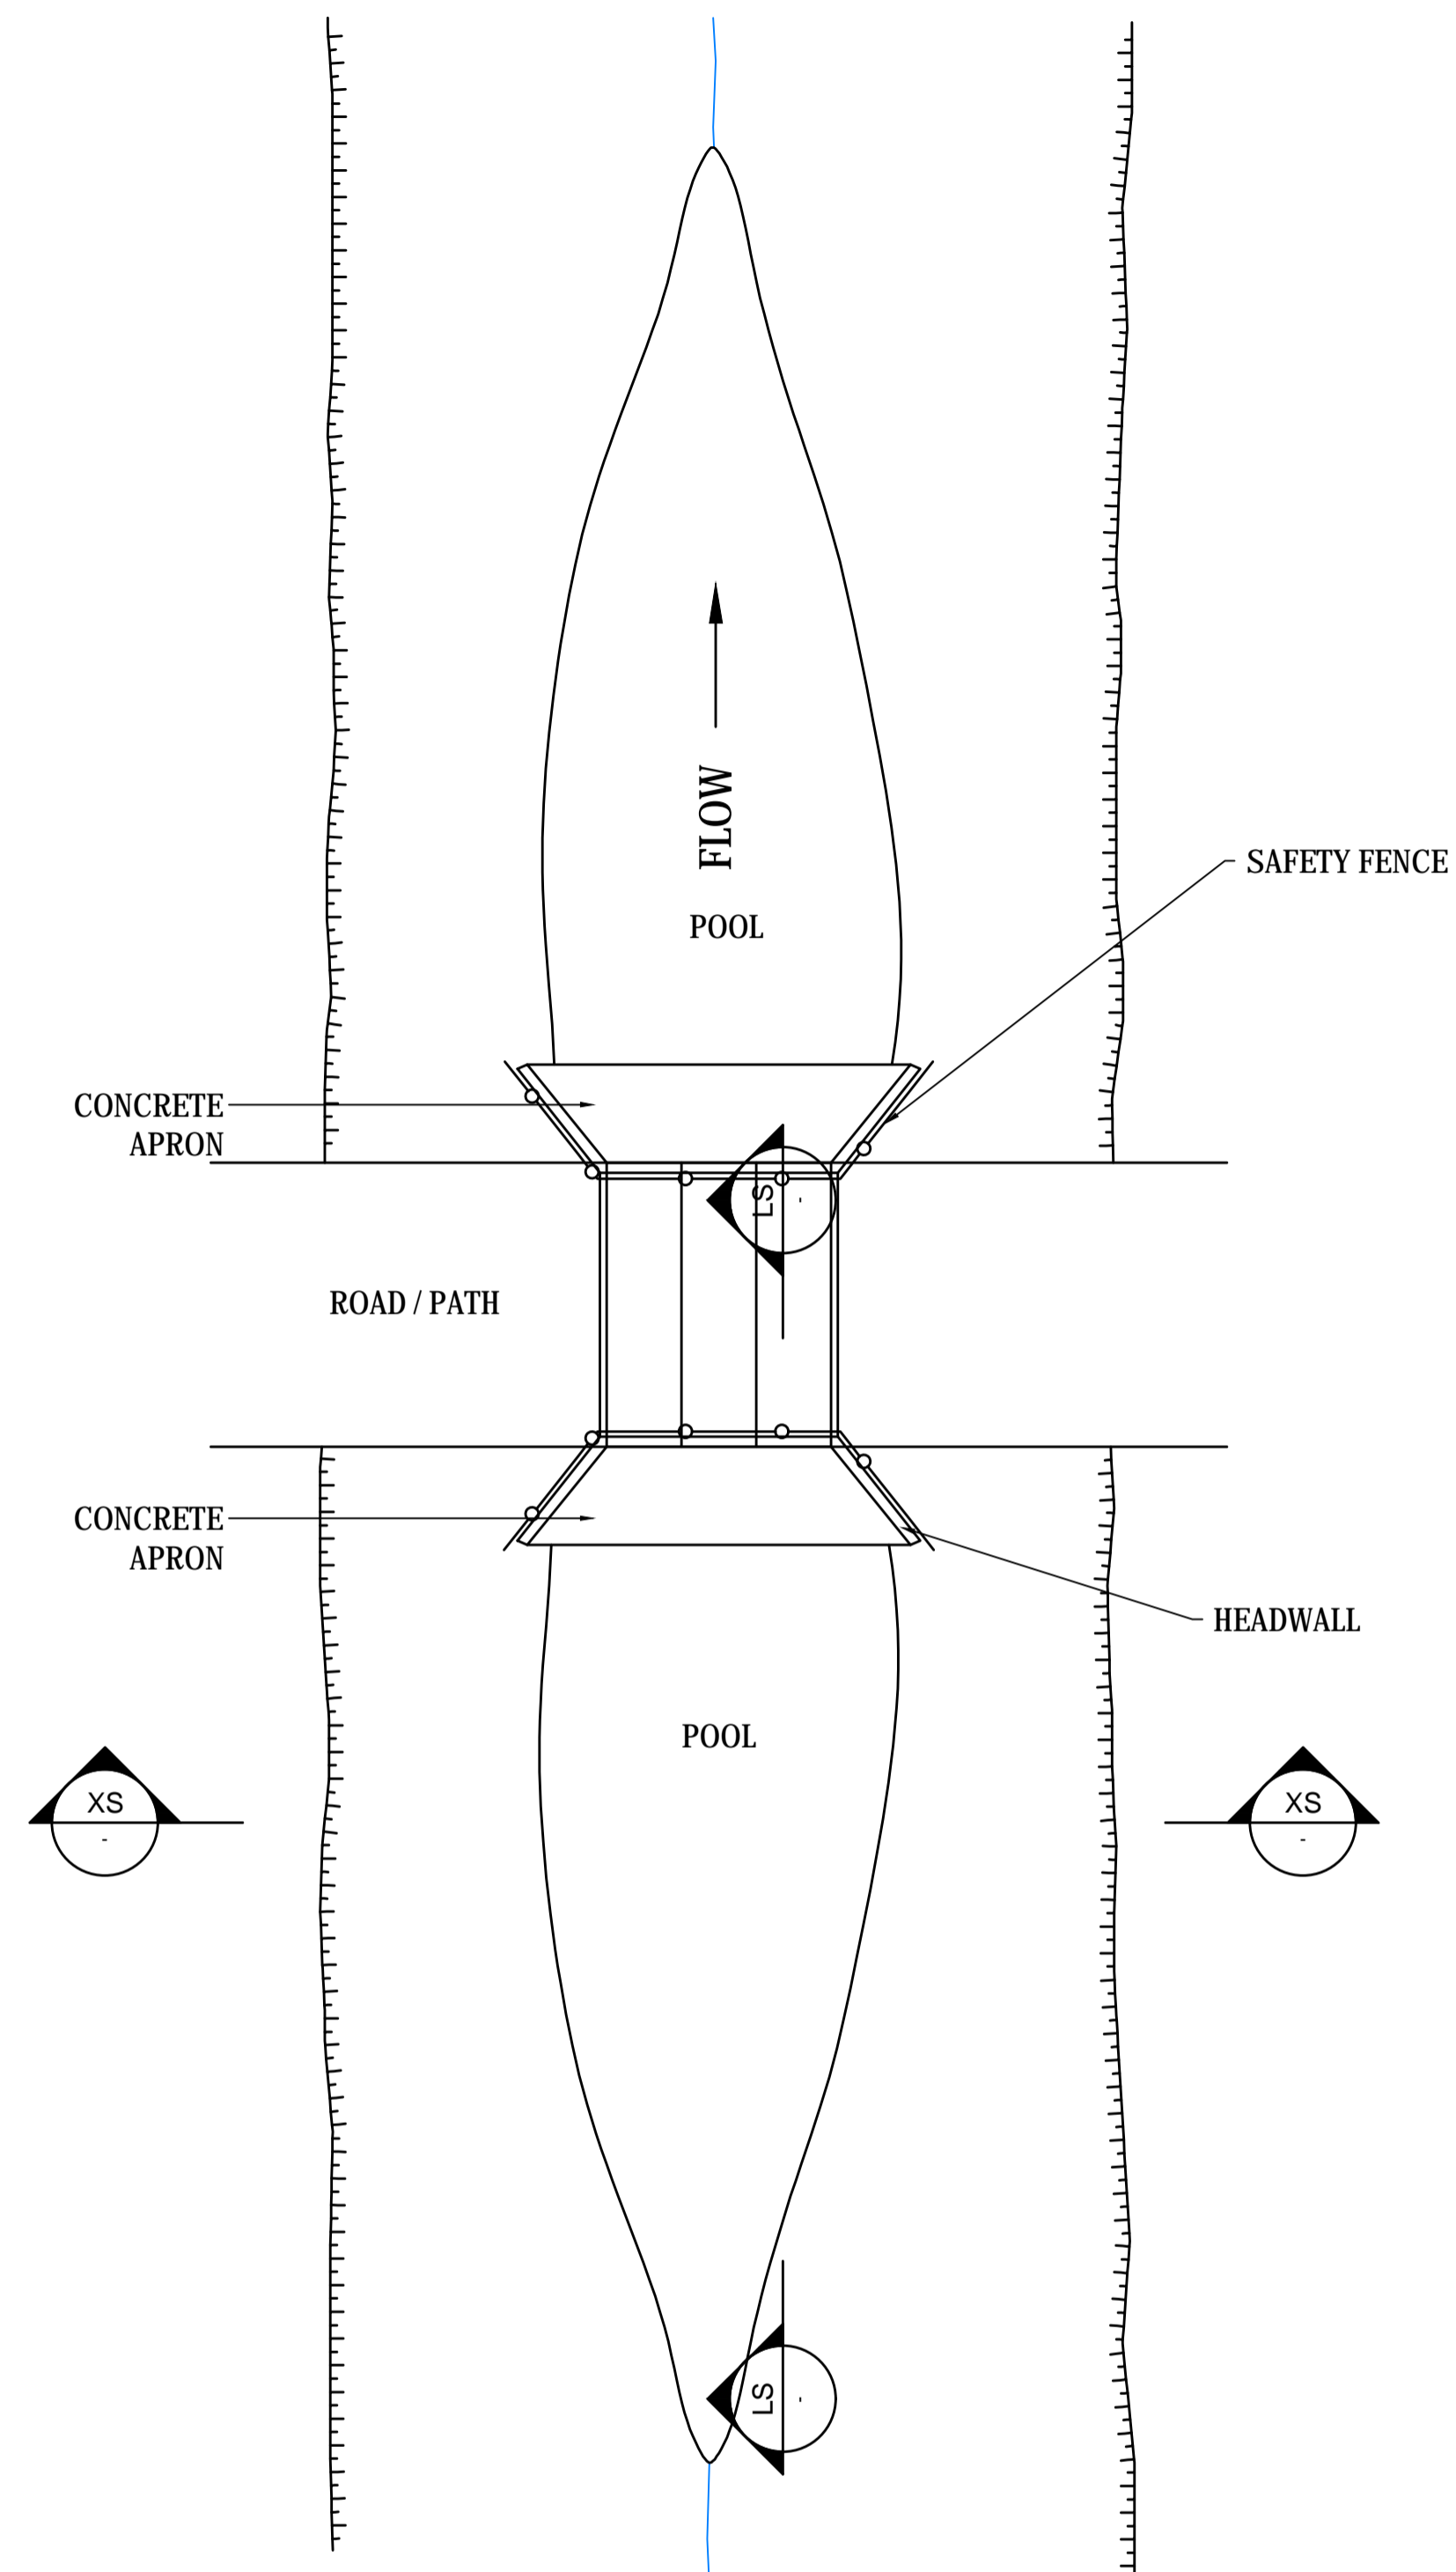


PLAN - TYPICAL

NOTE:
- REFER TO MELBOURNE WATER CULVERT DRAWING FOR CULVERT DETAILS
STANDARD DRAWING 7251/08/421
- THE 900mm DEPTH IS FROM 'DRY' CULVERT CELLS INVERT, SO VEGETATION
WONT GROW

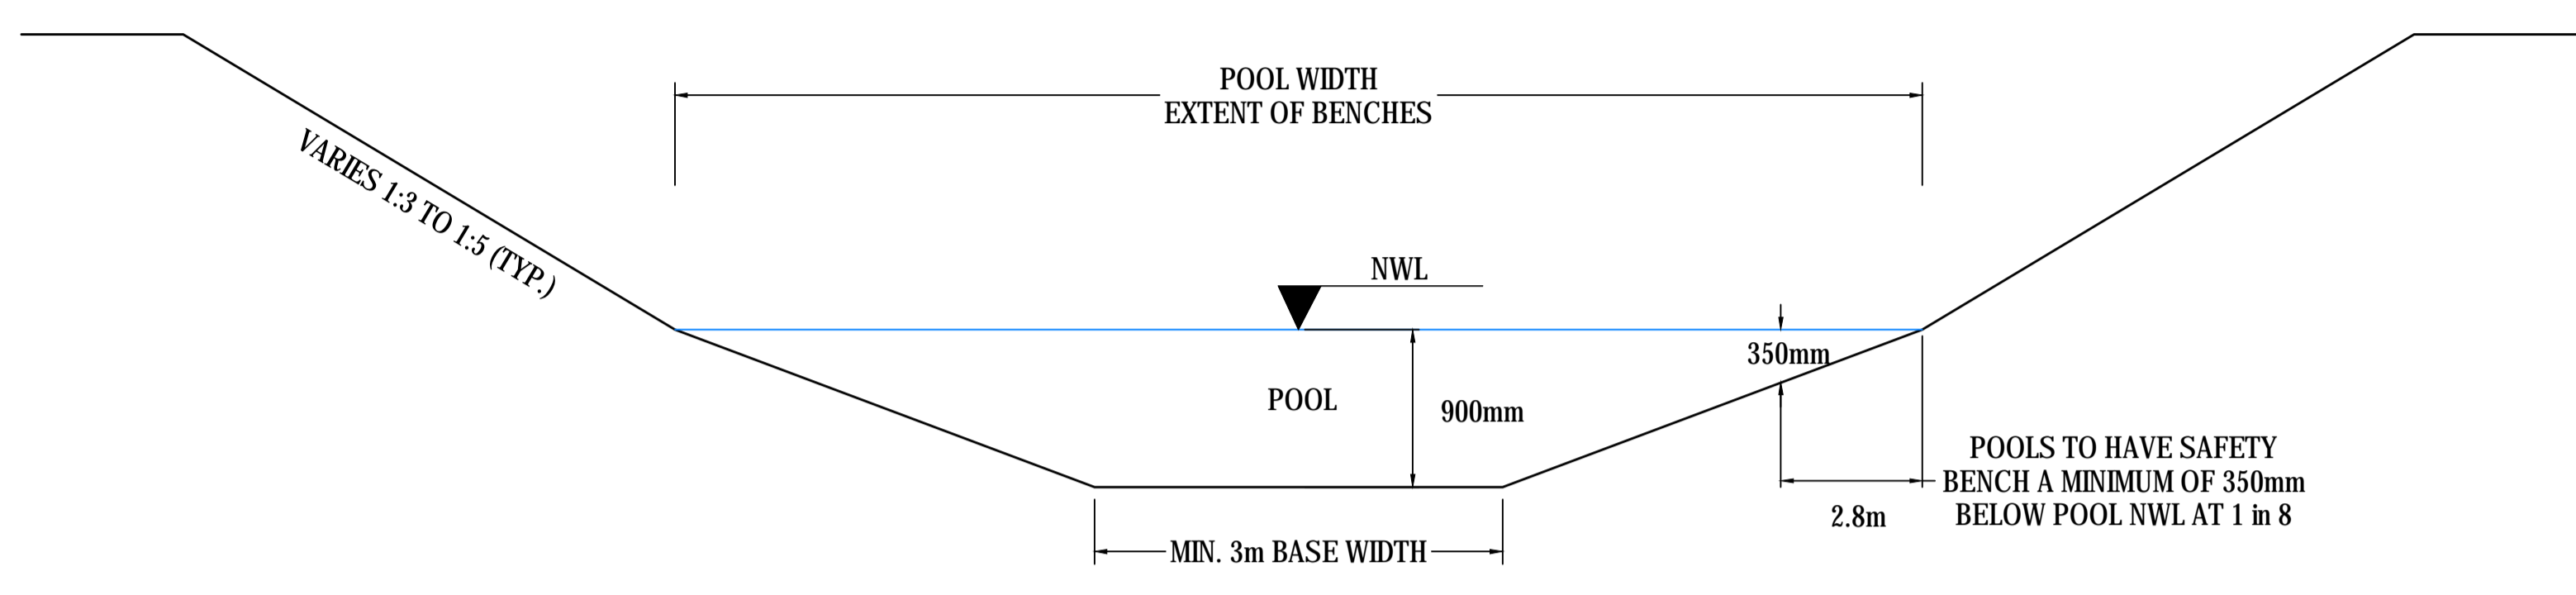

CROSS SECTION

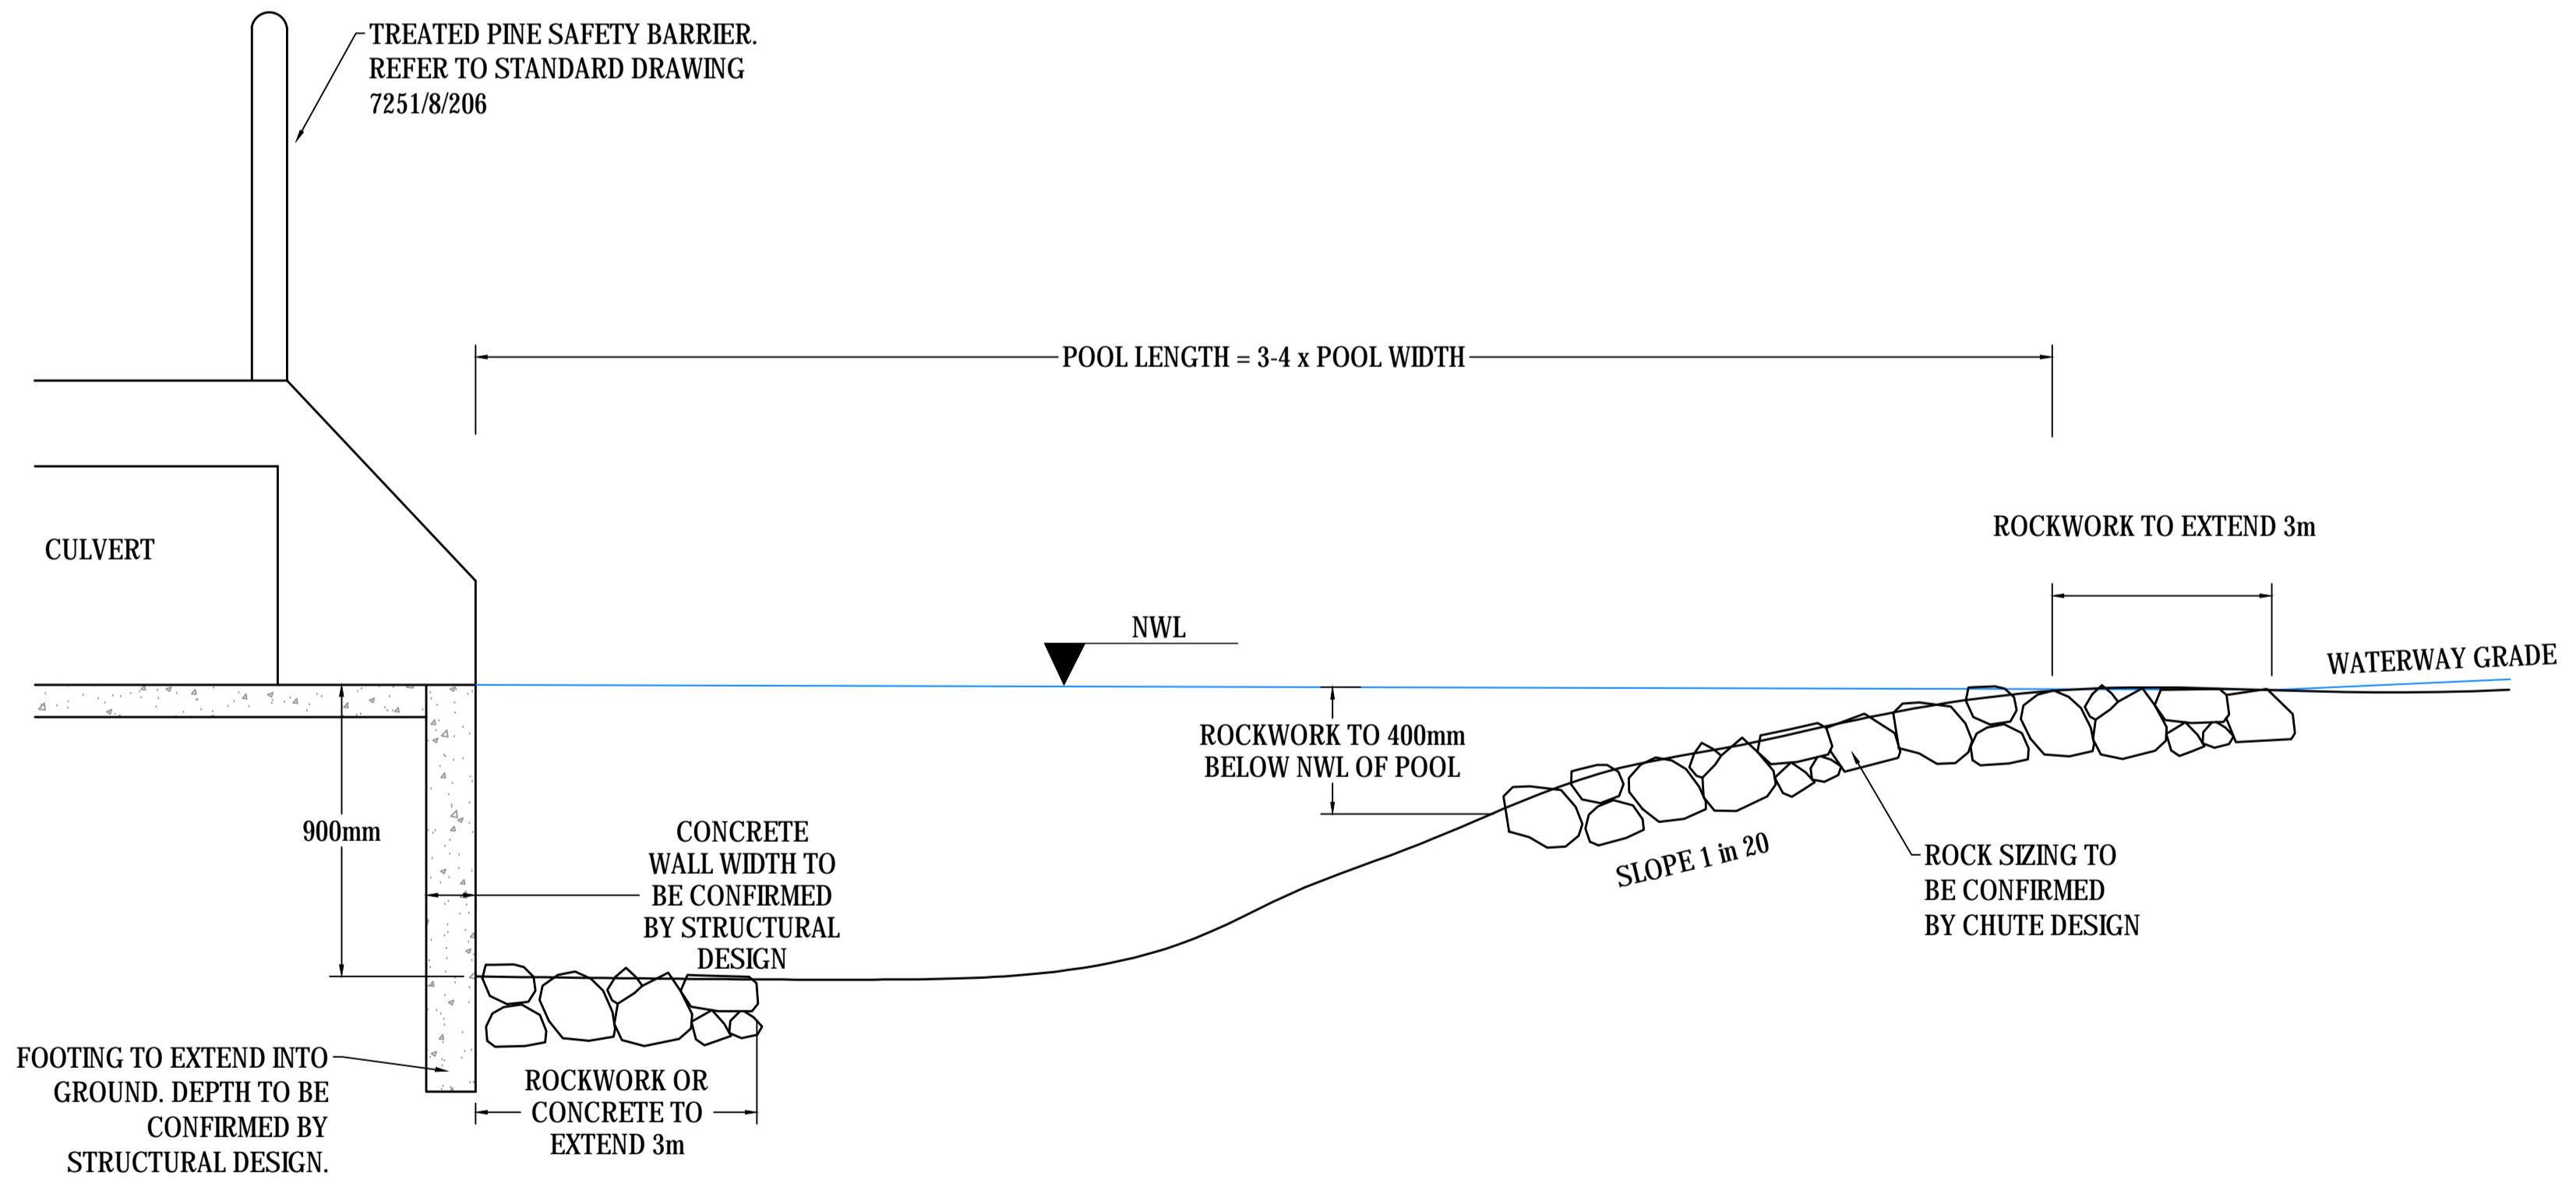

LONGITUDINAL SECTION

COPYRIGHT Copyright - This document is the property of Melbourne Water. Use or copying of the document in whole or in part without the written permission of Melbourne Water constitutes an infringement of copyright.										Melbourne Water				TITLE CULVERT TRANSITION	
DRAFTER		DESIGNER		DESIGN MANAGER APPROVAL		PROJECT MANAGER APPROVAL		PROJECT DATUM		Original Size A1		MELBOURNE WATER CORPORATION			
DRAFTING CHECK		ENGINEERING REVIEW						SCALE NOT TO SCALE		C		7251/08/120		A	
										CODE		MWC DRAWING NUMBER		REV	