



TYPICAL SECTION- IN LOW VANDALISM AREAS
SCALE 1: 10

- NOTES :**
1. It is recommended to use landscape planting beds adjacent to Post and Rail Fence lines to discourage dirt bike access and illegal dumping of rubbish adjacent to fence.
 2. Timber Post and Steel Rail Fence is not appropriate for use around vertical drops (ie: outfalls, inlets structures etc...) to arrest falls. In these areas adopt "Post and Timber Rail Safety Barrier" construction in those locations.
 3. Fence post centre spacing is to be even, between 1.5M (MIN) and 3.0M (MAX).
 4. Top of posts are to be chamfered (4 sides) or rounded.

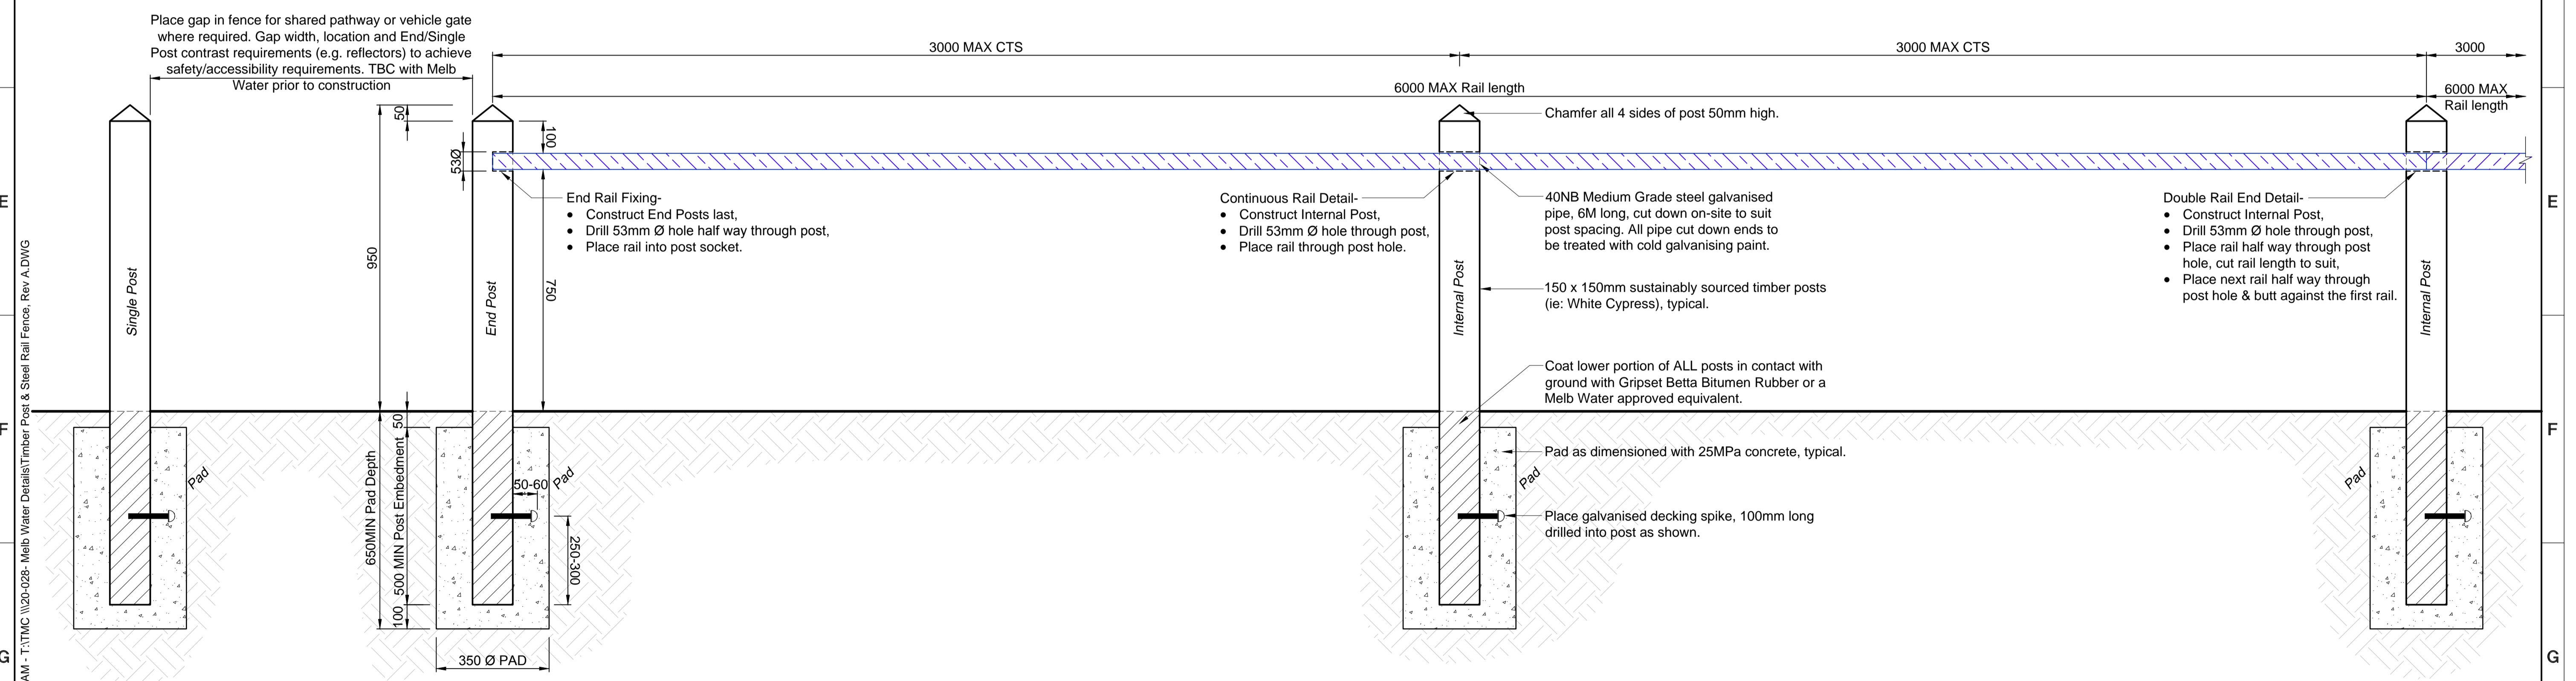

TYPICAL SECTION- IN HIGH VANDALISM AREAS
SCALE 1: 10

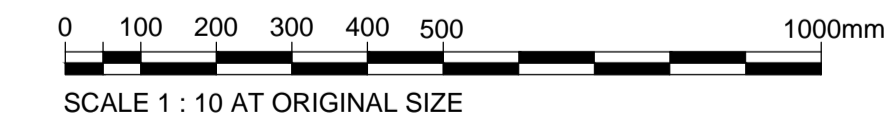

FOR CONSTRUCTION

<p>TC 18 Nov 2020 10:09 AM - T:\TMC\1020-028- Melb Water Details\Timber Post & Steel Rail Fence, Rev A.DWG</p>				<p>COPYRIGHT Copyright - This document is the property of Melbourne Water. Use or copying of the document in whole or in part without the written permission of Melbourne Water constitutes an infringement of copyright.</p>				<p>Melbourne Water</p>				<p>TITLE: TIMBER POST AND STEEL RAIL FENCE</p>			
<p>ISSUED FOR CONSTRUCTION</p>				<p>PROJECT OR WO NUMBER: GMHS DRAWN: TM ENG. CHECK: - PR. MAN. APPD: - DATE: 18.11.2020</p>				<p>DRAFTER: T. Michaels DESIGNER: - DESIGN MANAGER APPROVAL: - PROJECT MANAGER APPROVAL: -</p>				<p>PROJECT DATUM: Project Datum Original Size: A1 SCALE: 1:100</p>			
<p>REVISIONS</p>				<p>COMPANY: GMHS PROJECT OR WO NUMBER: - DRAWN: - ENG. CHECK: - PR. MAN. APPD: - DATE: -</p>				<p>DRAFTING CHECK: B. Michael ENGINEERING REVIEW: -</p>				<p>MELBOURNE WATER CORPORATION GS/FEN/017 MWC DRAWING NUMBER</p>			