


REV	1	2	3	4	5	6	7	8	9	10	11	12
7251/12/010												
MVC DRAWING NUMBER												
CODE												

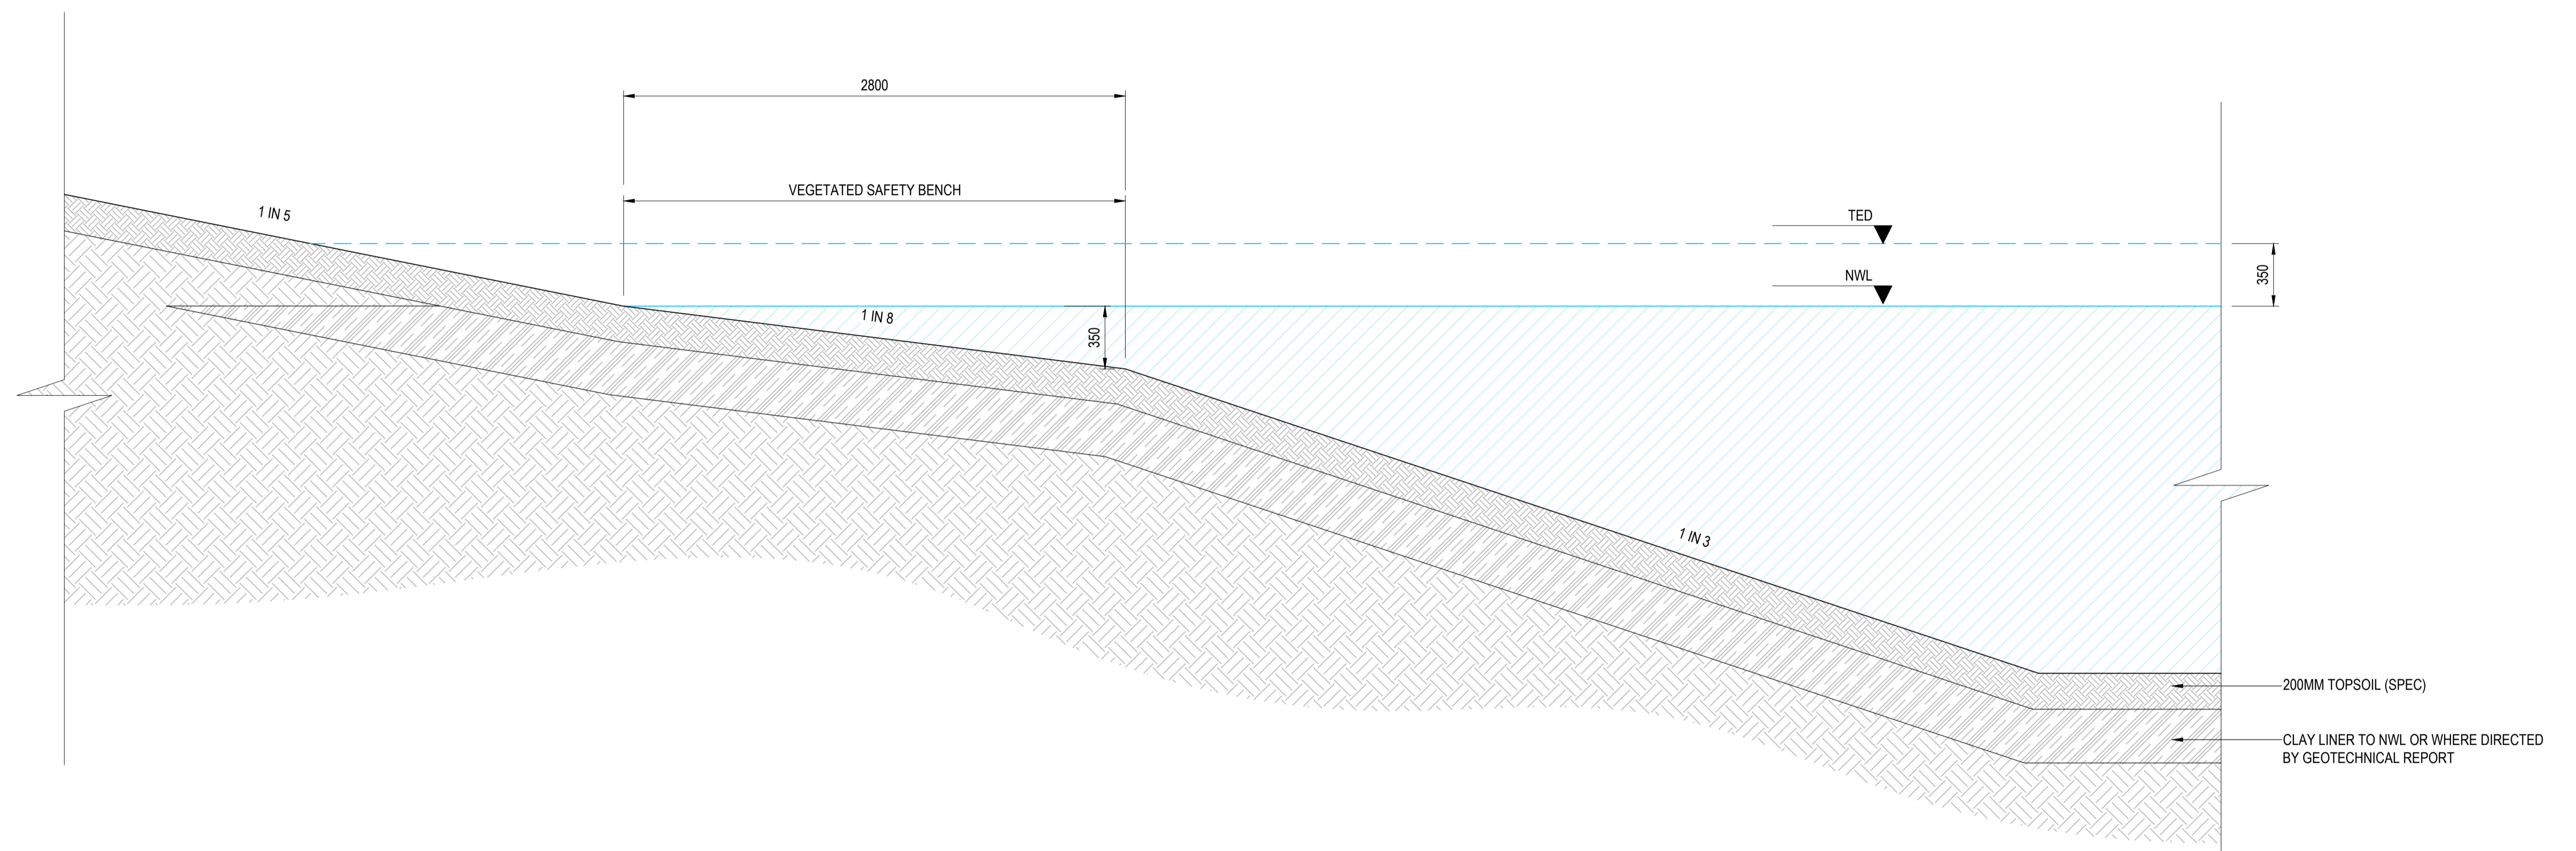

NOTE:

- LOCATION OF SHARED PATH / MAINTENANCE TRACK SHOULD ENSURE 1:5 (MAX) BATTER IS MAINTAINED DOWN TO NWL. APPLIES TO BOTH CIVIL AND LANDSCAPE DRAWINGS.
- GEOTECHNICAL REPORT FOR WETLANDS MUST INCLUDE PERMEABILITY TEST, GROUNDWATER TABLE INFORMATION AND SALINITY TESTS. REPORT DICTATES THICKNESS AND COMPACTION FOR THE CLAY LINER AND ALSO THE QUALITY AND THICKNESS OF THE TOPSOIL.

												TITLE STANDARD DRAWING WETLAND EDGE WITH SAFETY BENCH	
										DRAFTER	DESIGNER	DESIGN MANAGER APPROVAL	PROJECT MANAGER APPROVAL
										DRAFTING CHECK	ENGINEERING REVIEW		
										PROJECT DATUM	Original Size	MELBOURNE WATER CORPORATION	
										SCALE		7251/12/010	
										CODE	MVC DRAWING NUMBER		REV

REV	DESCRIPTION	COMPANY	PROJECT OR WO NUMBER	DRAWN	ENG. CHECK	PR. MAN. APPD	DATE						
-----	-------------	---------	----------------------	-------	------------	---------------	------	--	--	--	--	--	--